






East Façade

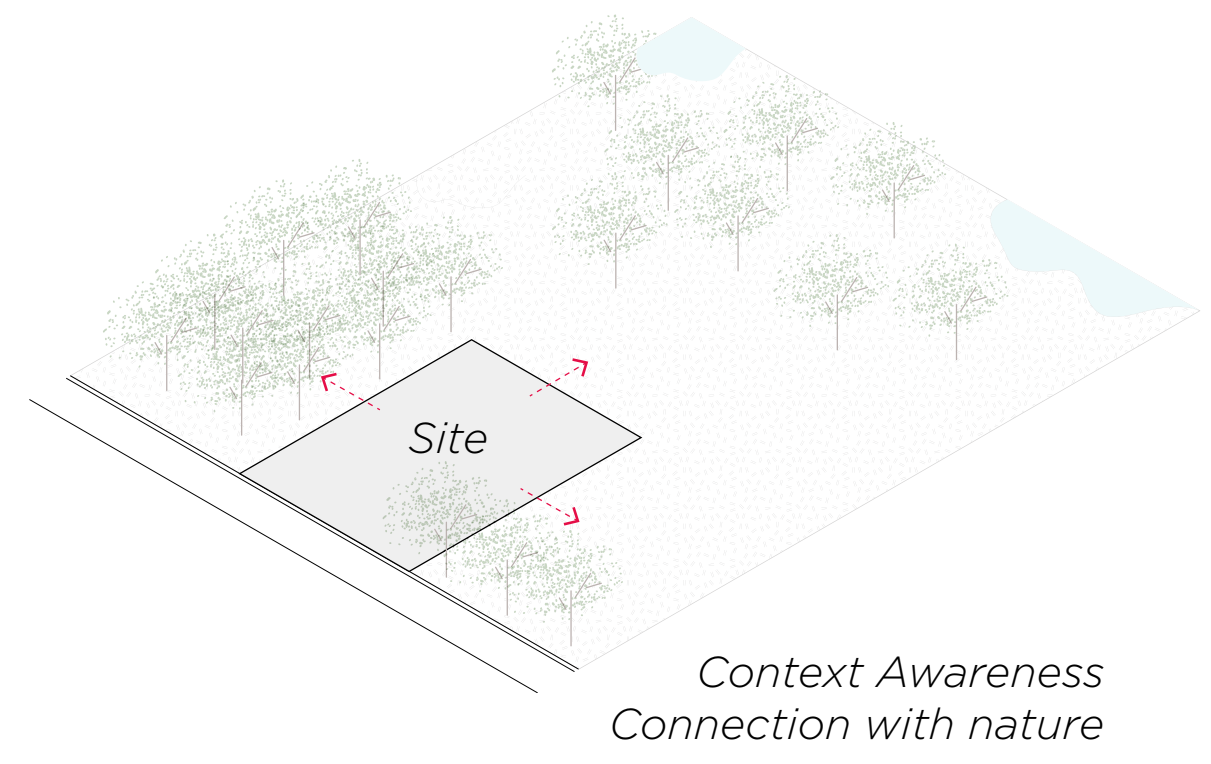


Context Awareness
Connection with nature

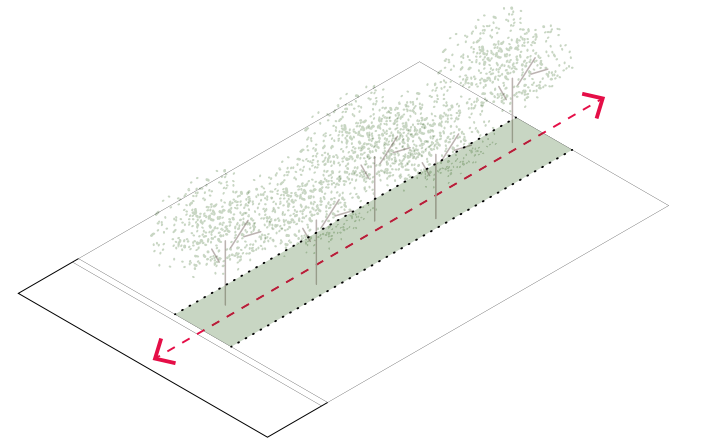


Linear park
(Court 1)

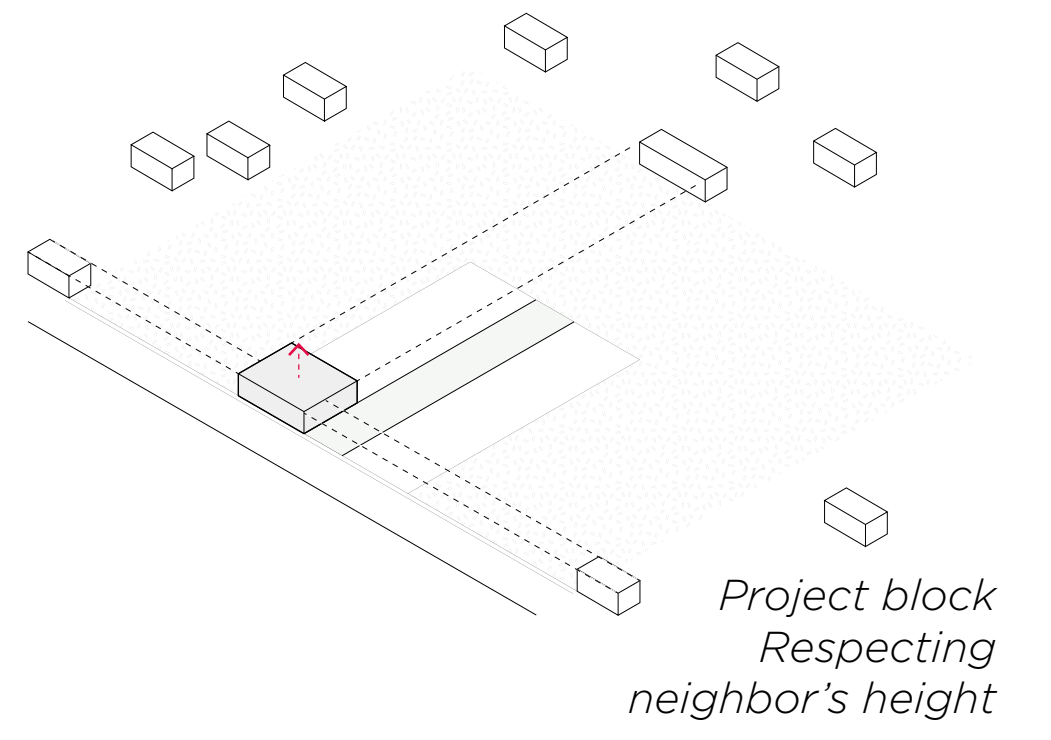


Project block
Respecting
neighbor's height

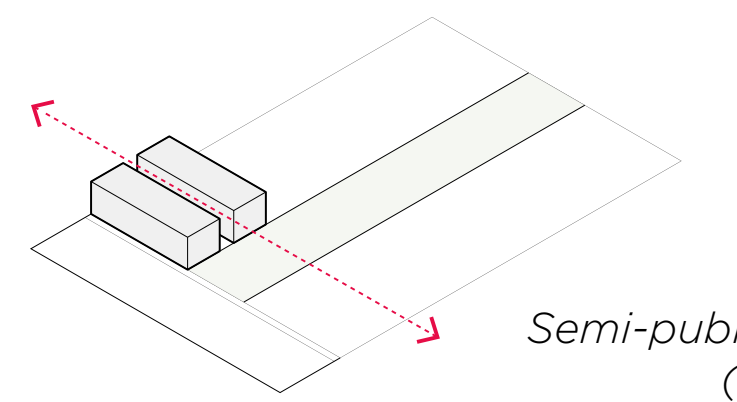


Semi-public space
(Court 2)

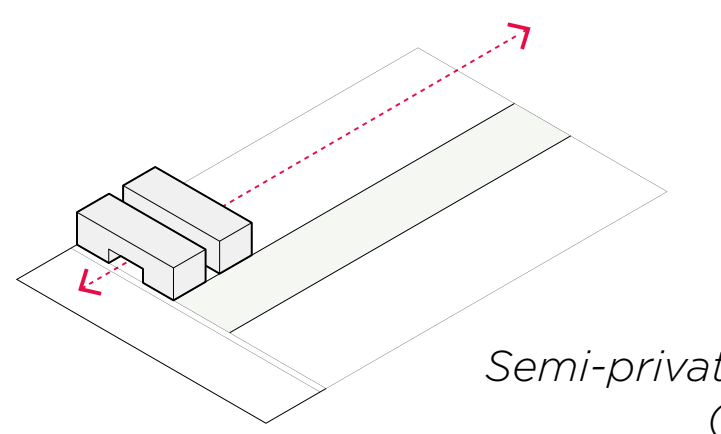


Semi-private space
(Court 3)

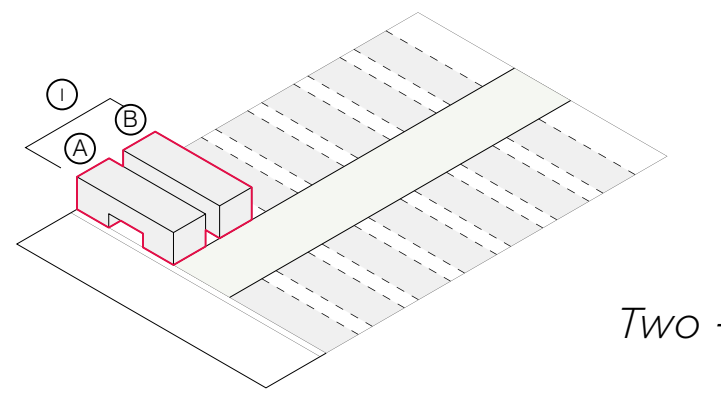


Two-building
blocks

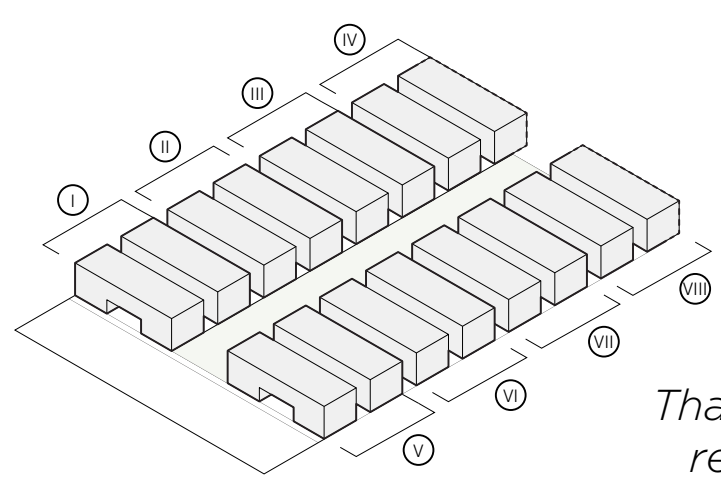

That can be
replicated

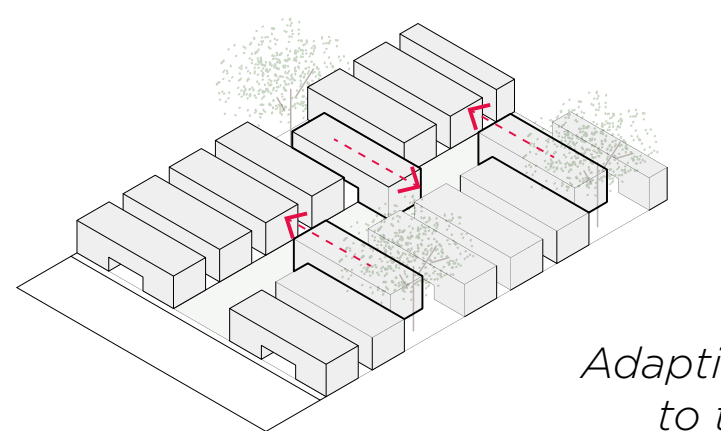


Adapting them
to the site's
preexistencies

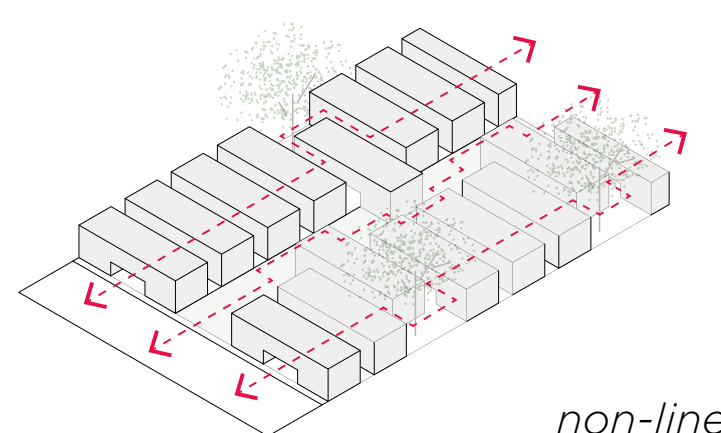


Creating
non-linear paths




Masterplan

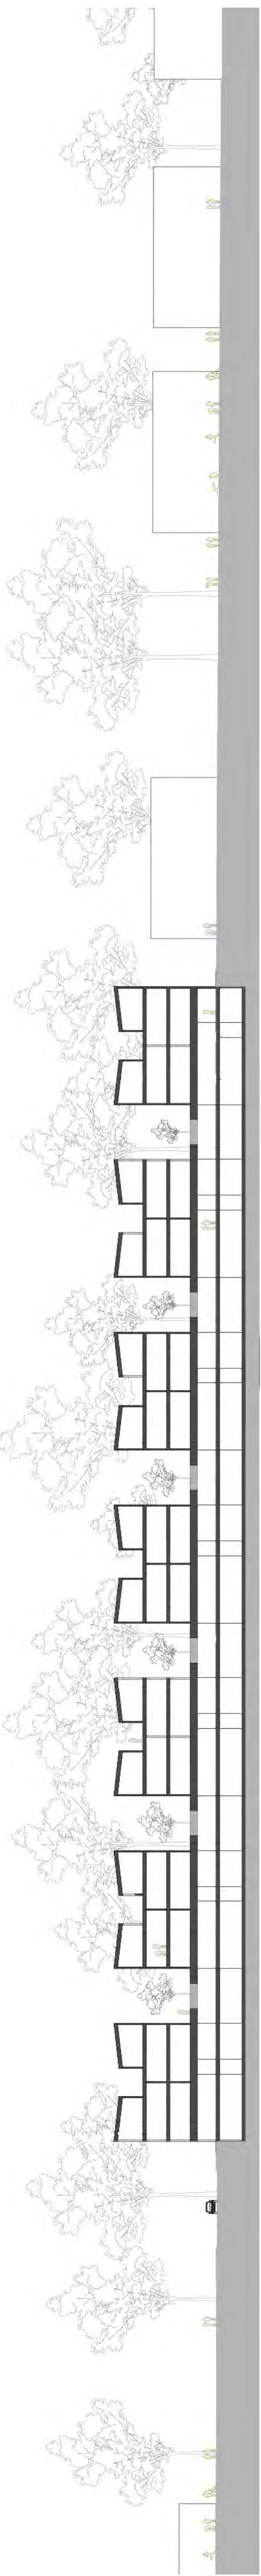

Lengthwise
Section

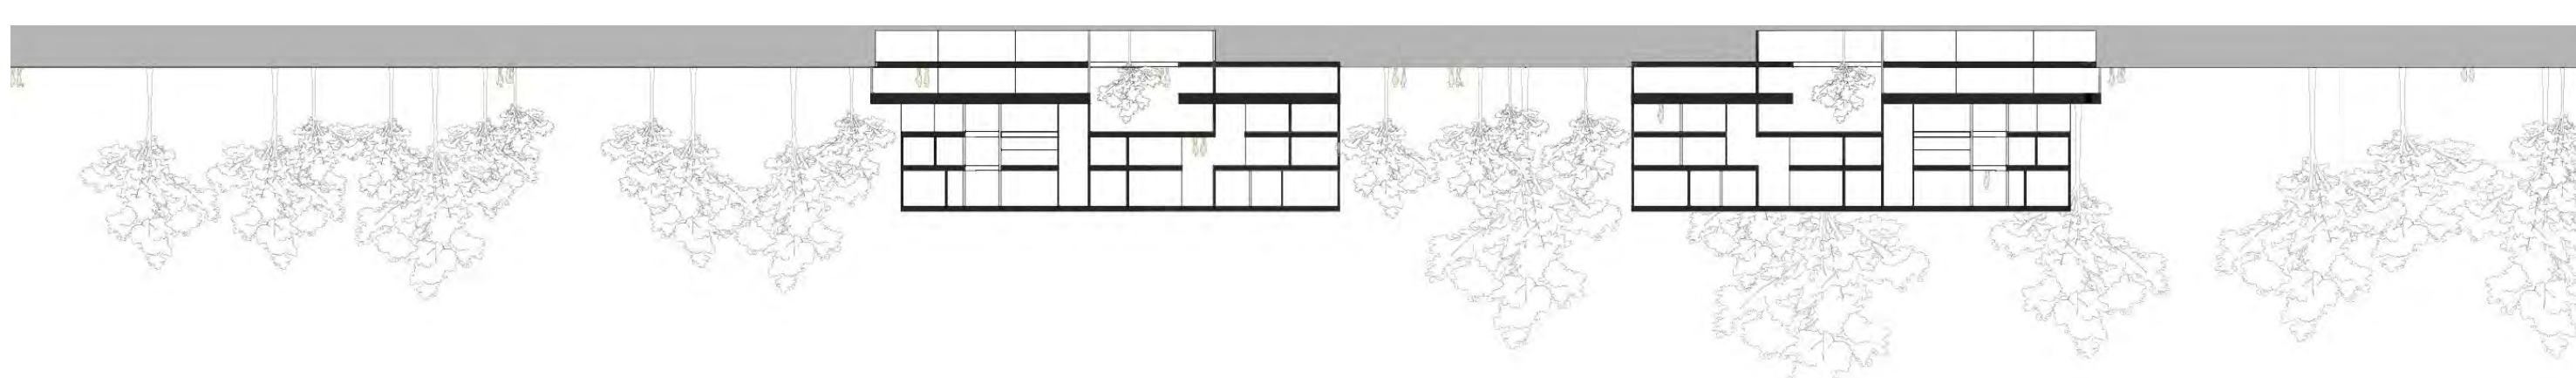


Cross-Section

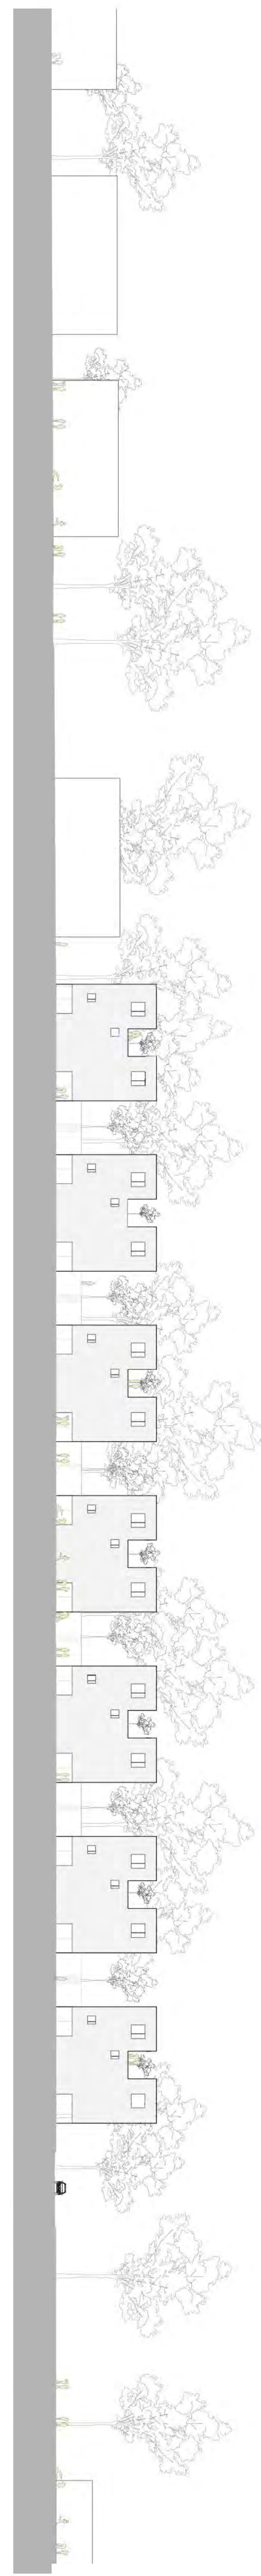

Courtyard
Façade


Scale
1:500

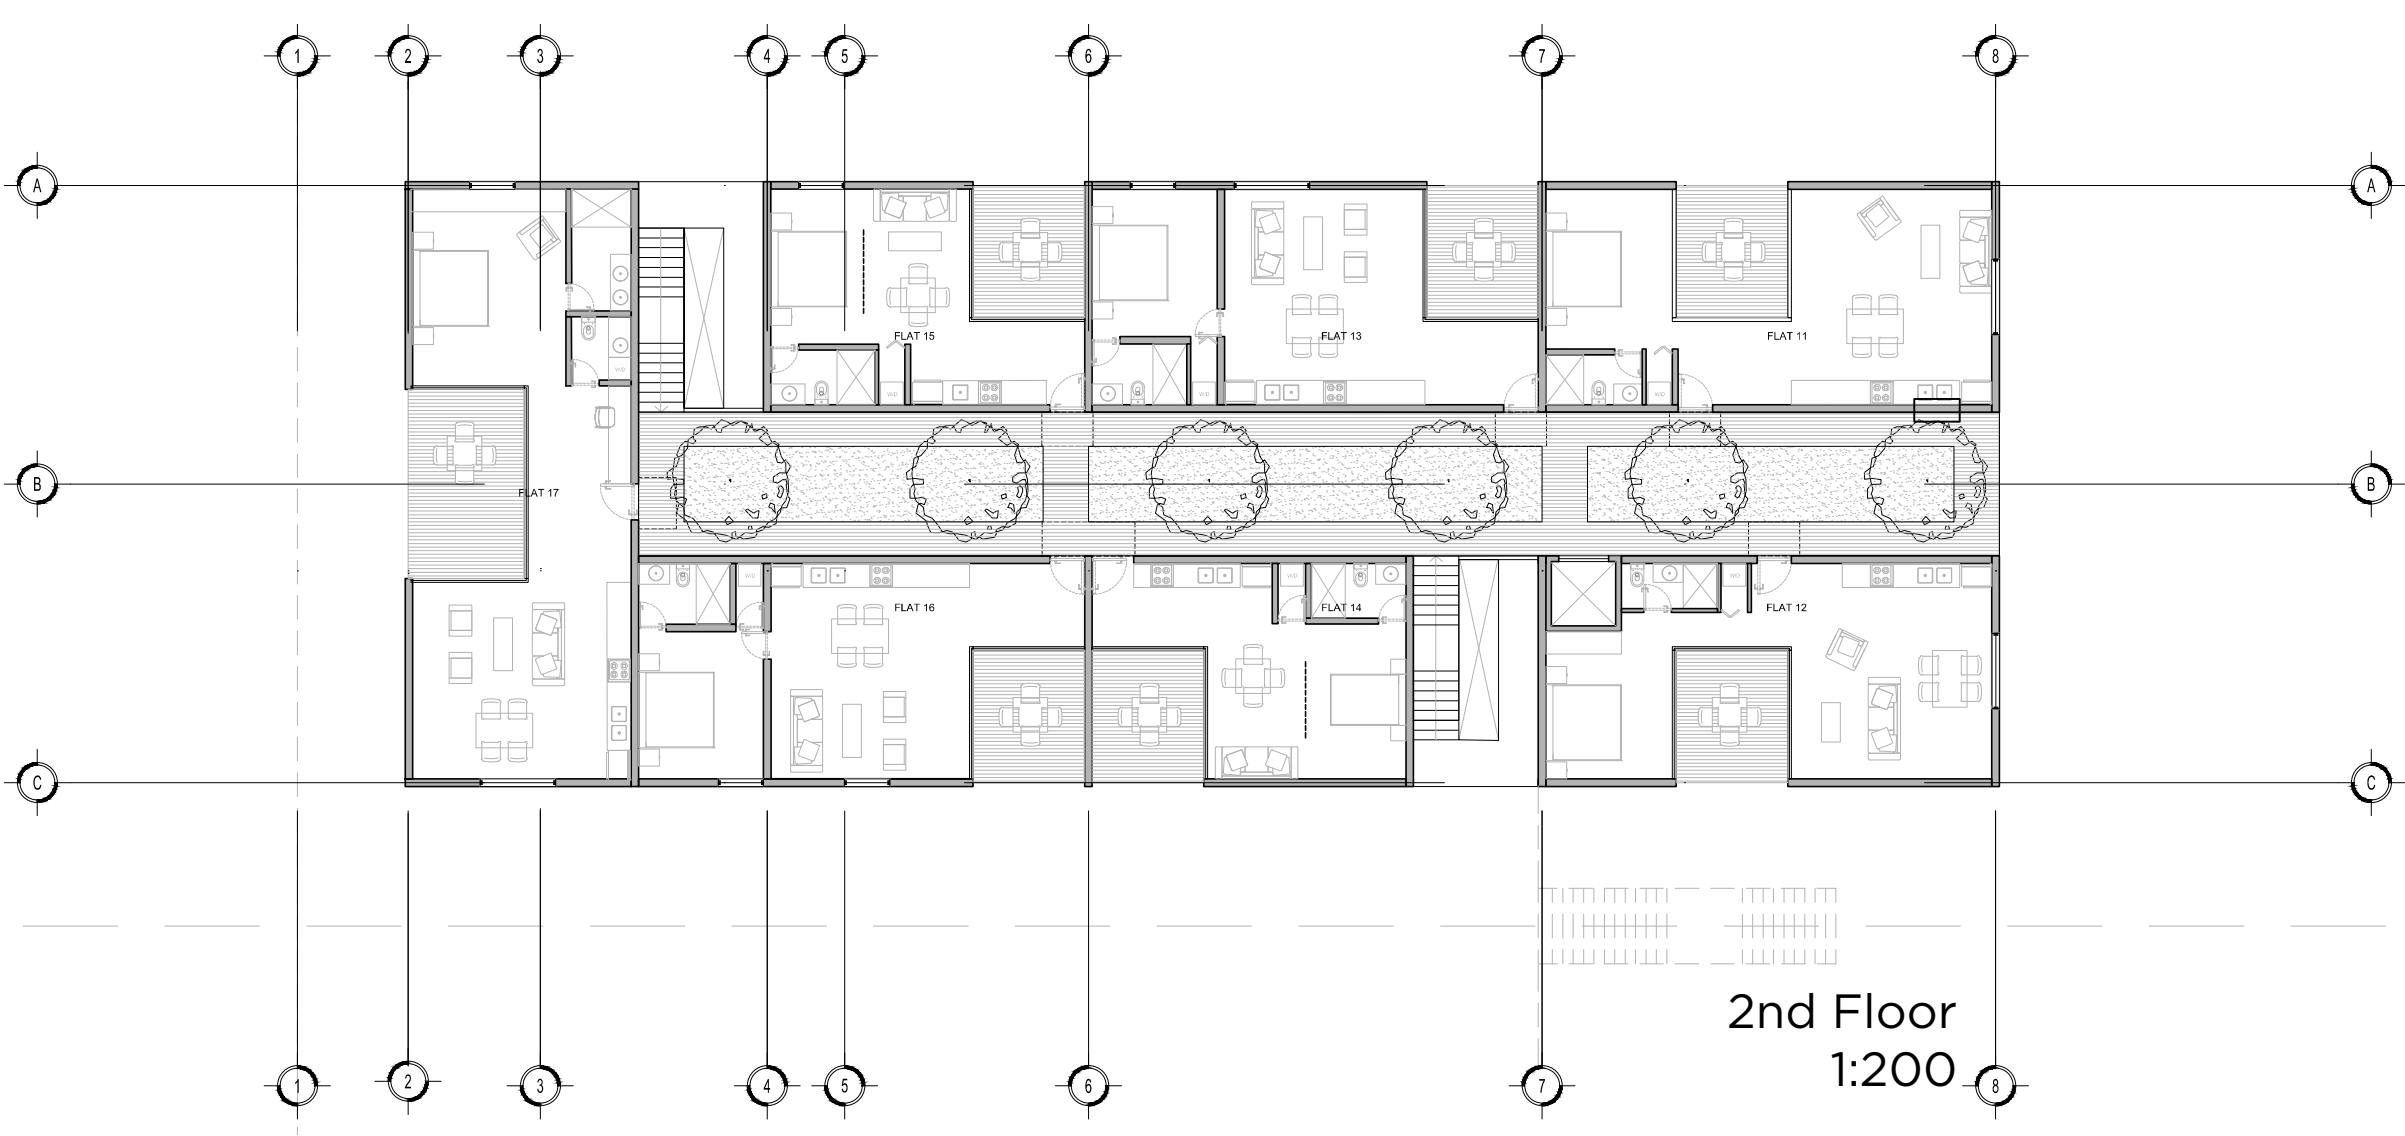


2nd Floor
1:200




1st Floor
1:200

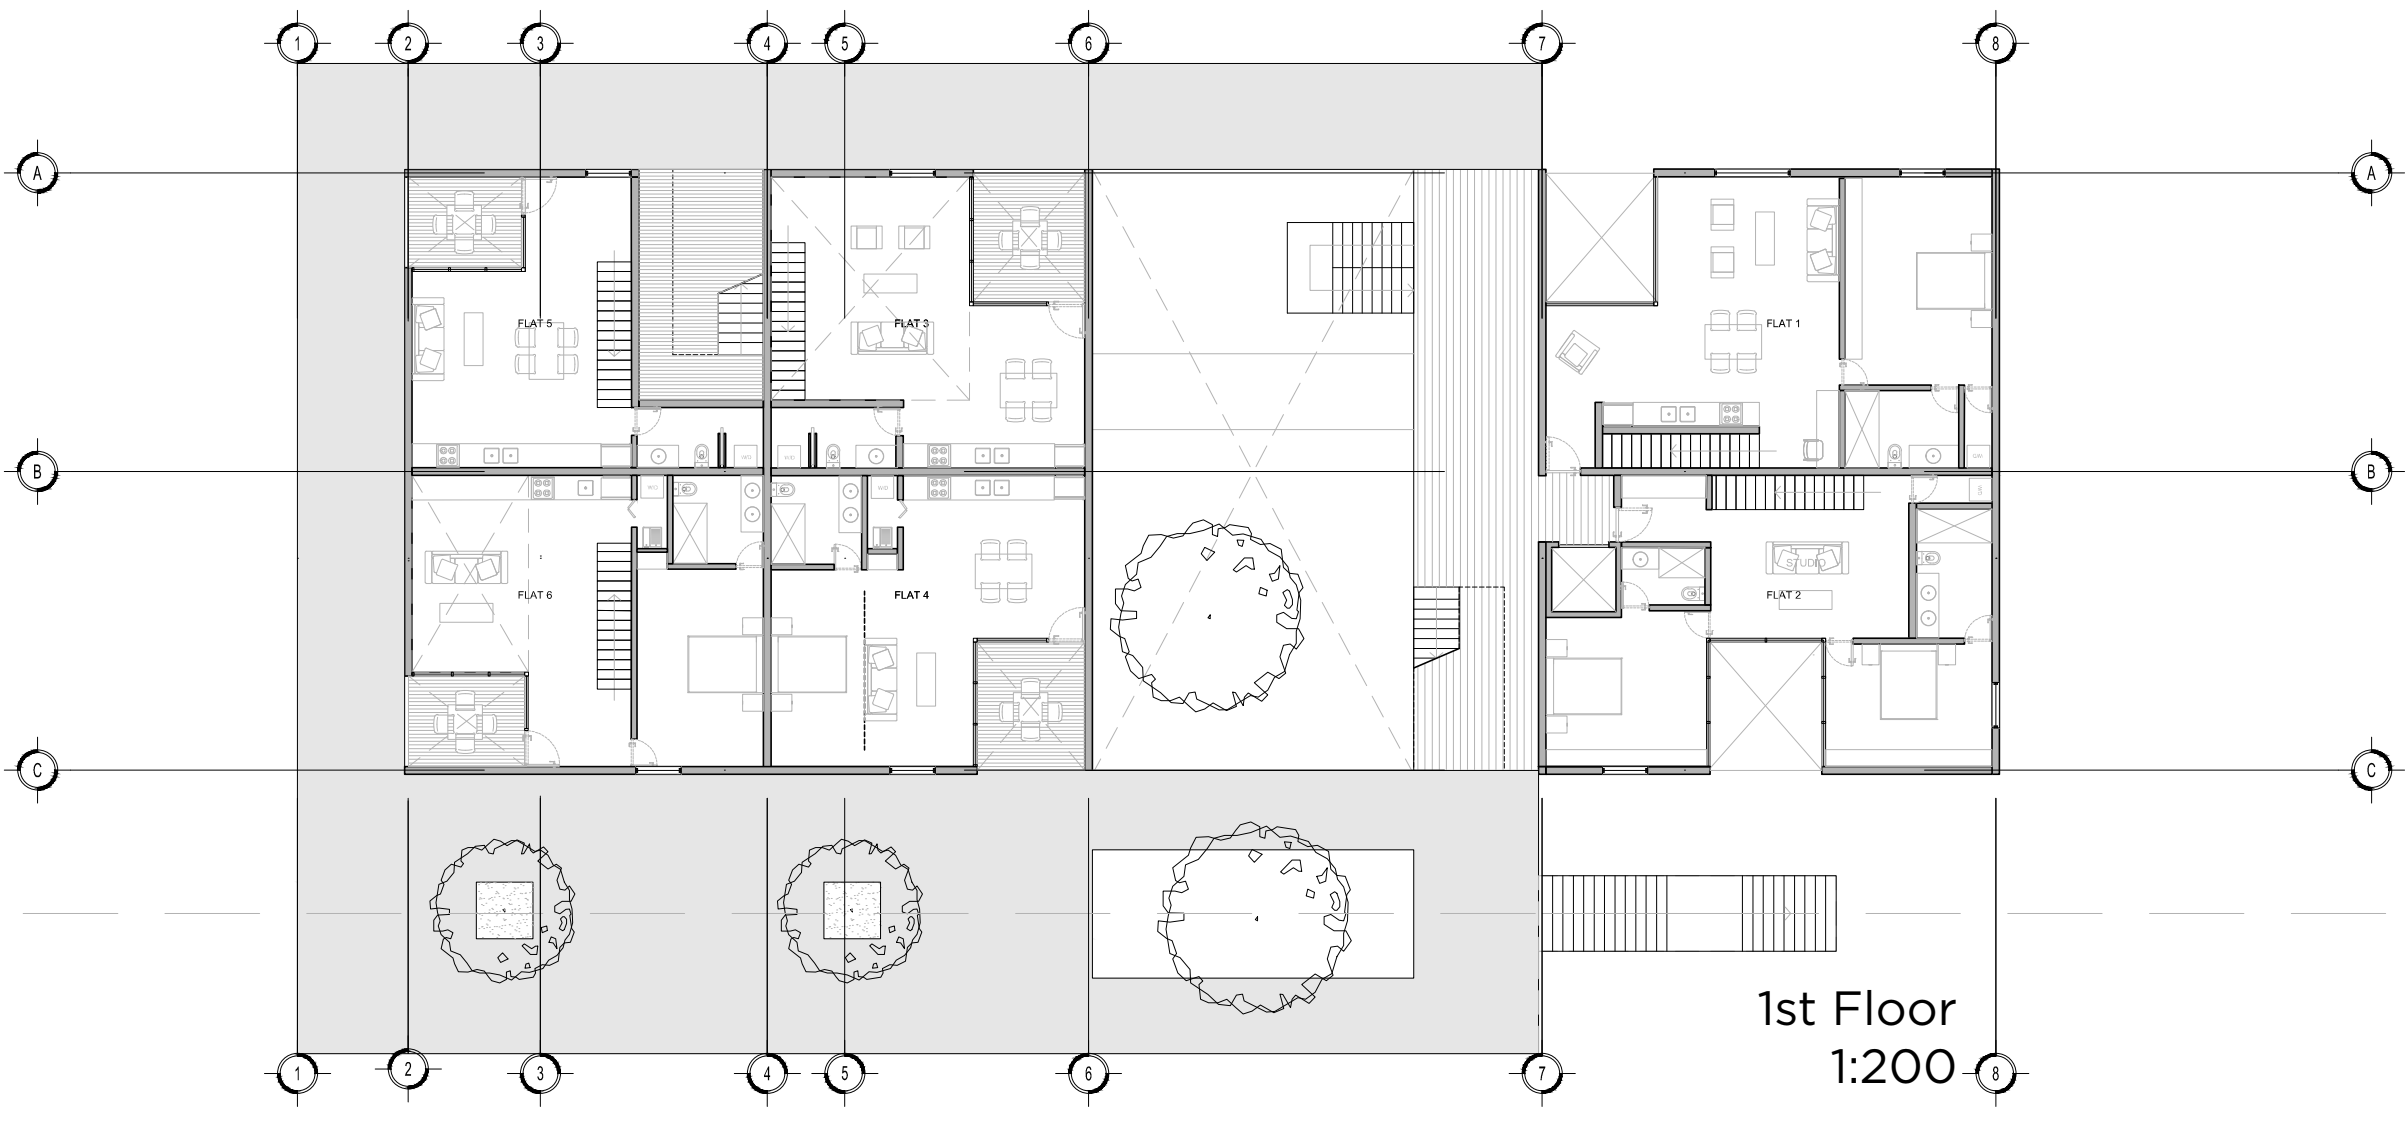


1st Floor
1:200

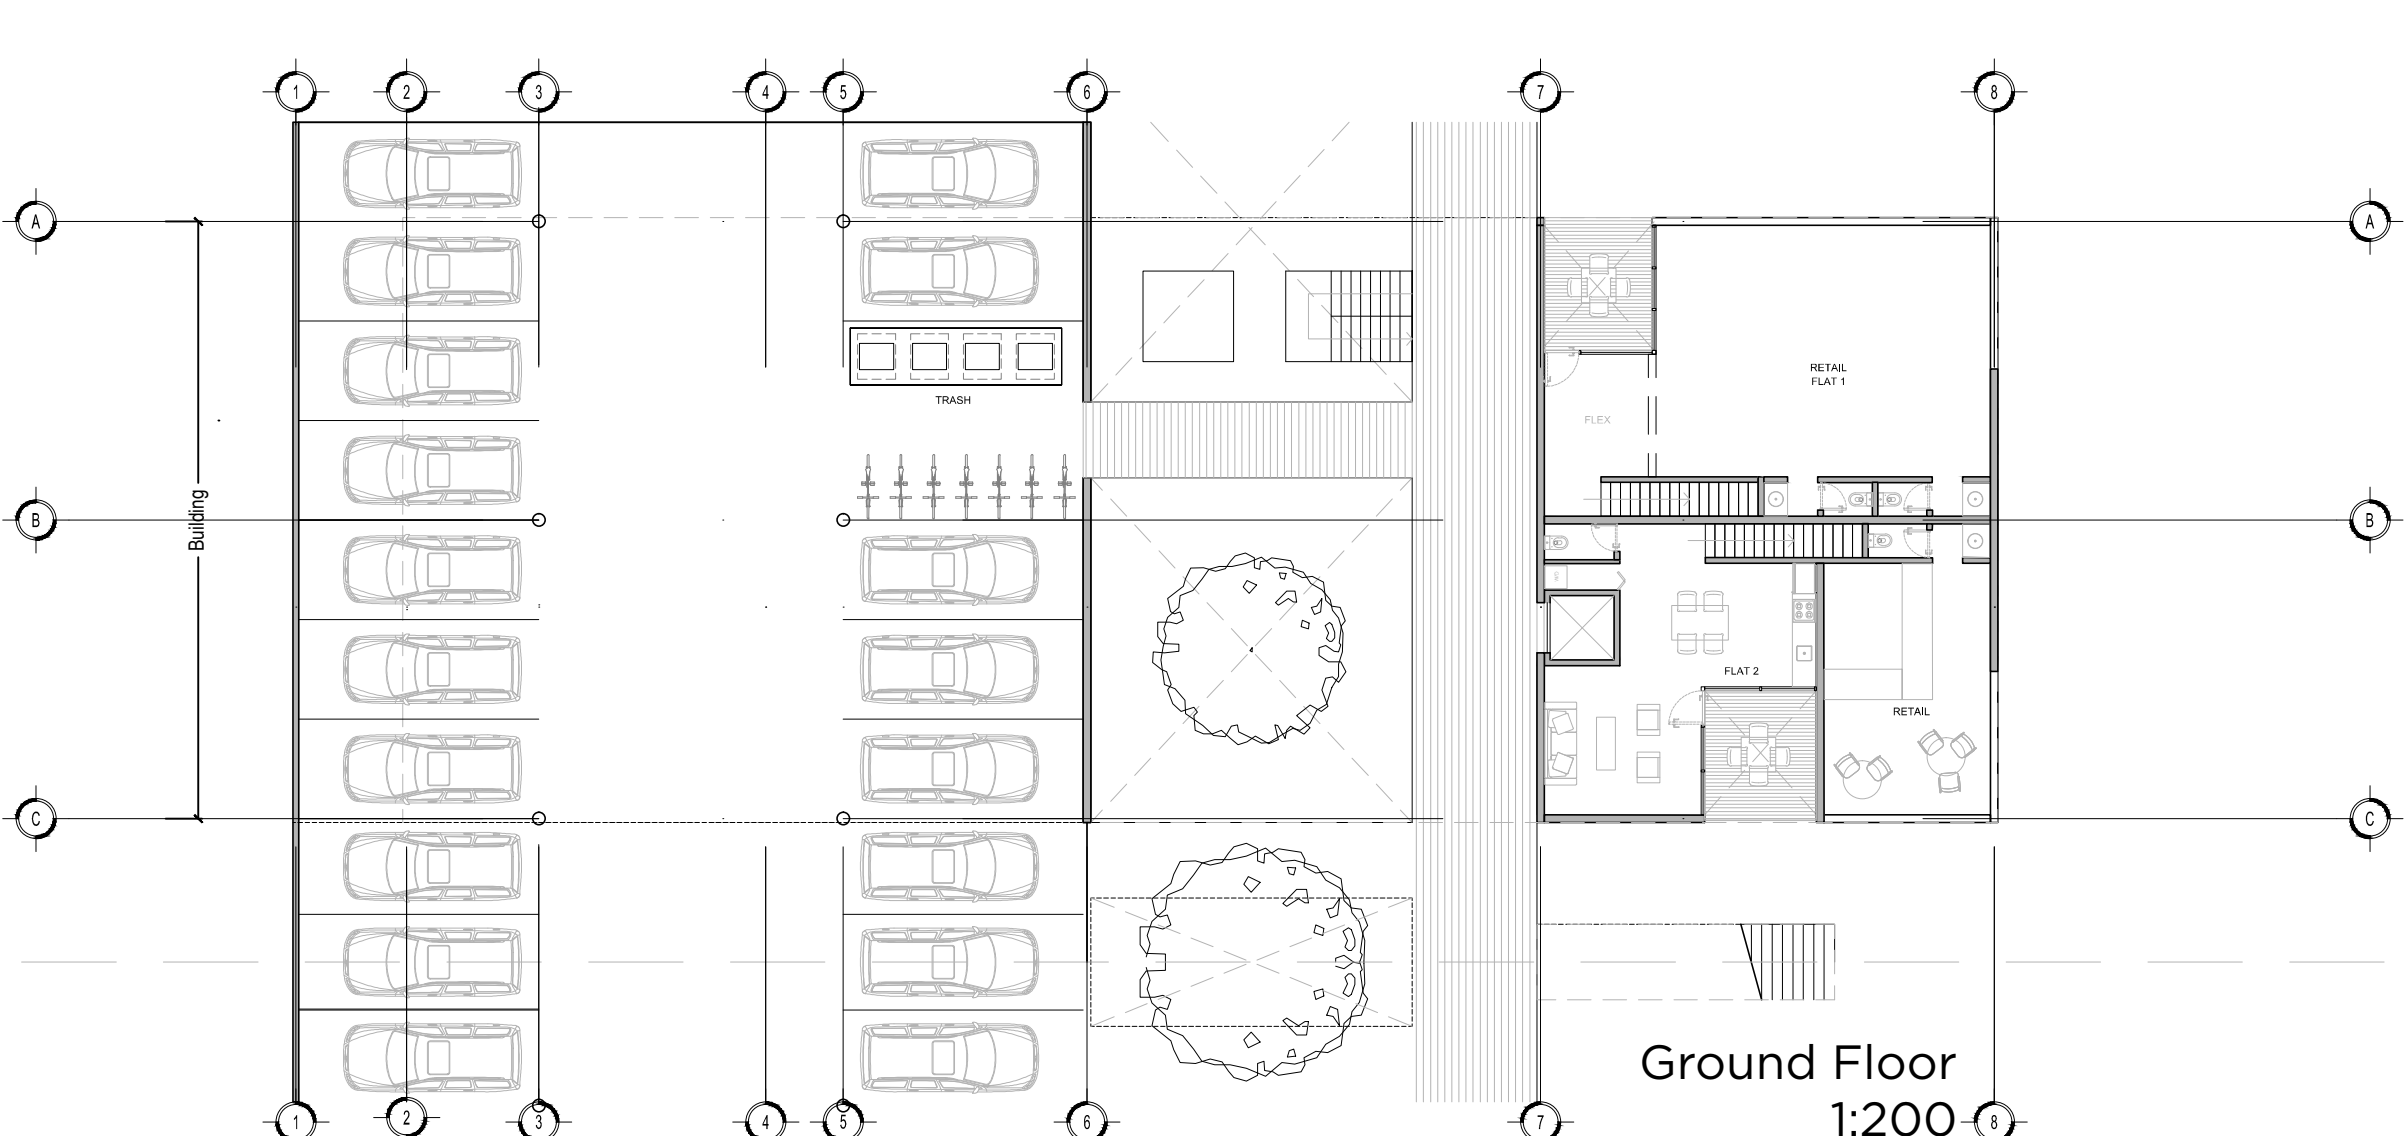


Ground Floor
1:200

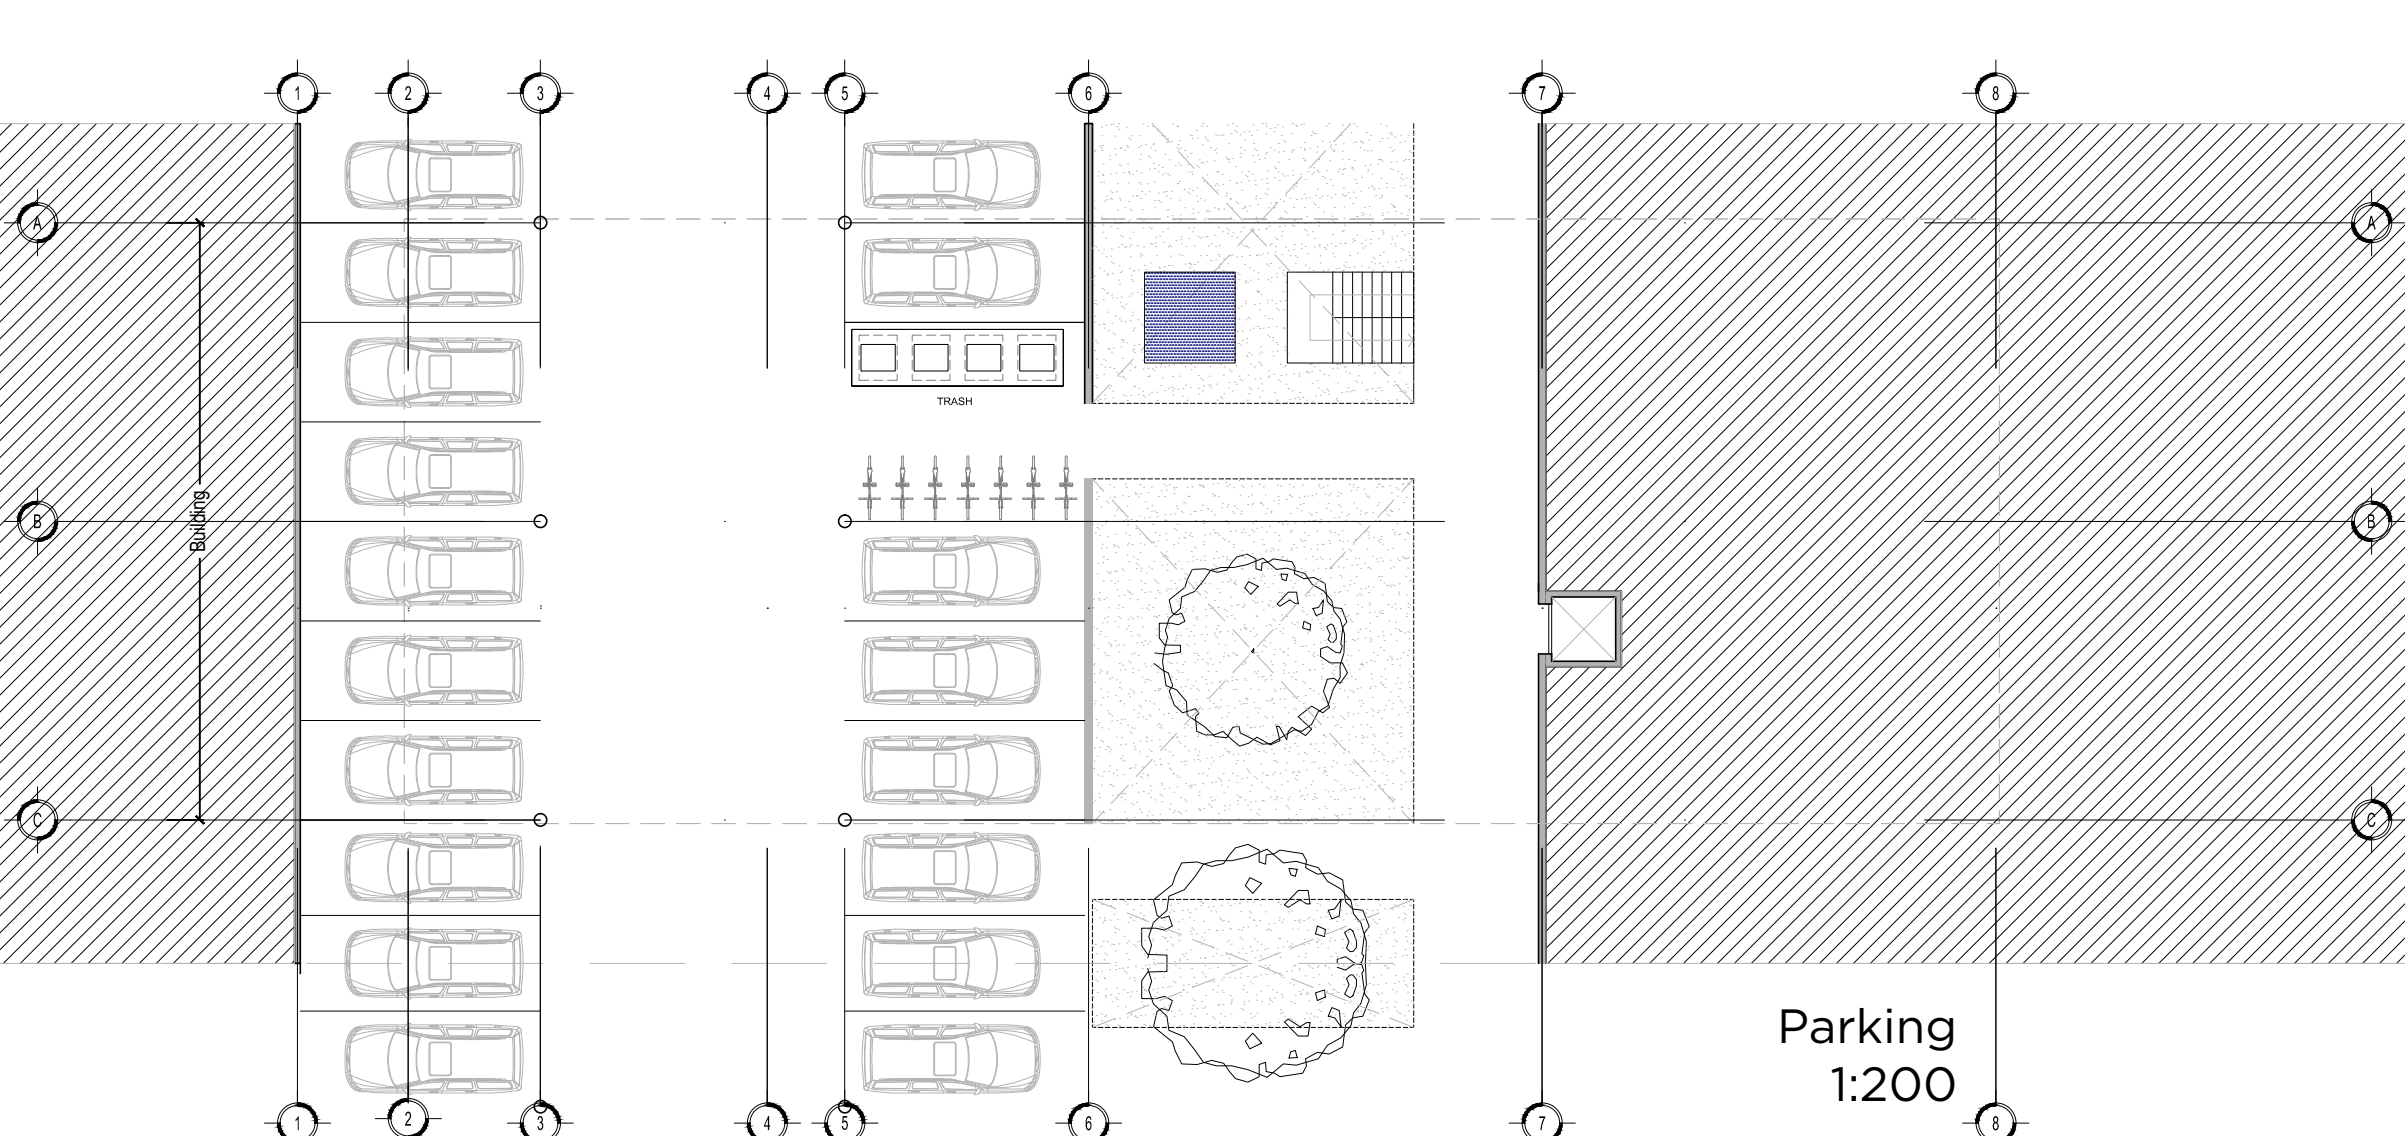

Parking
1:200

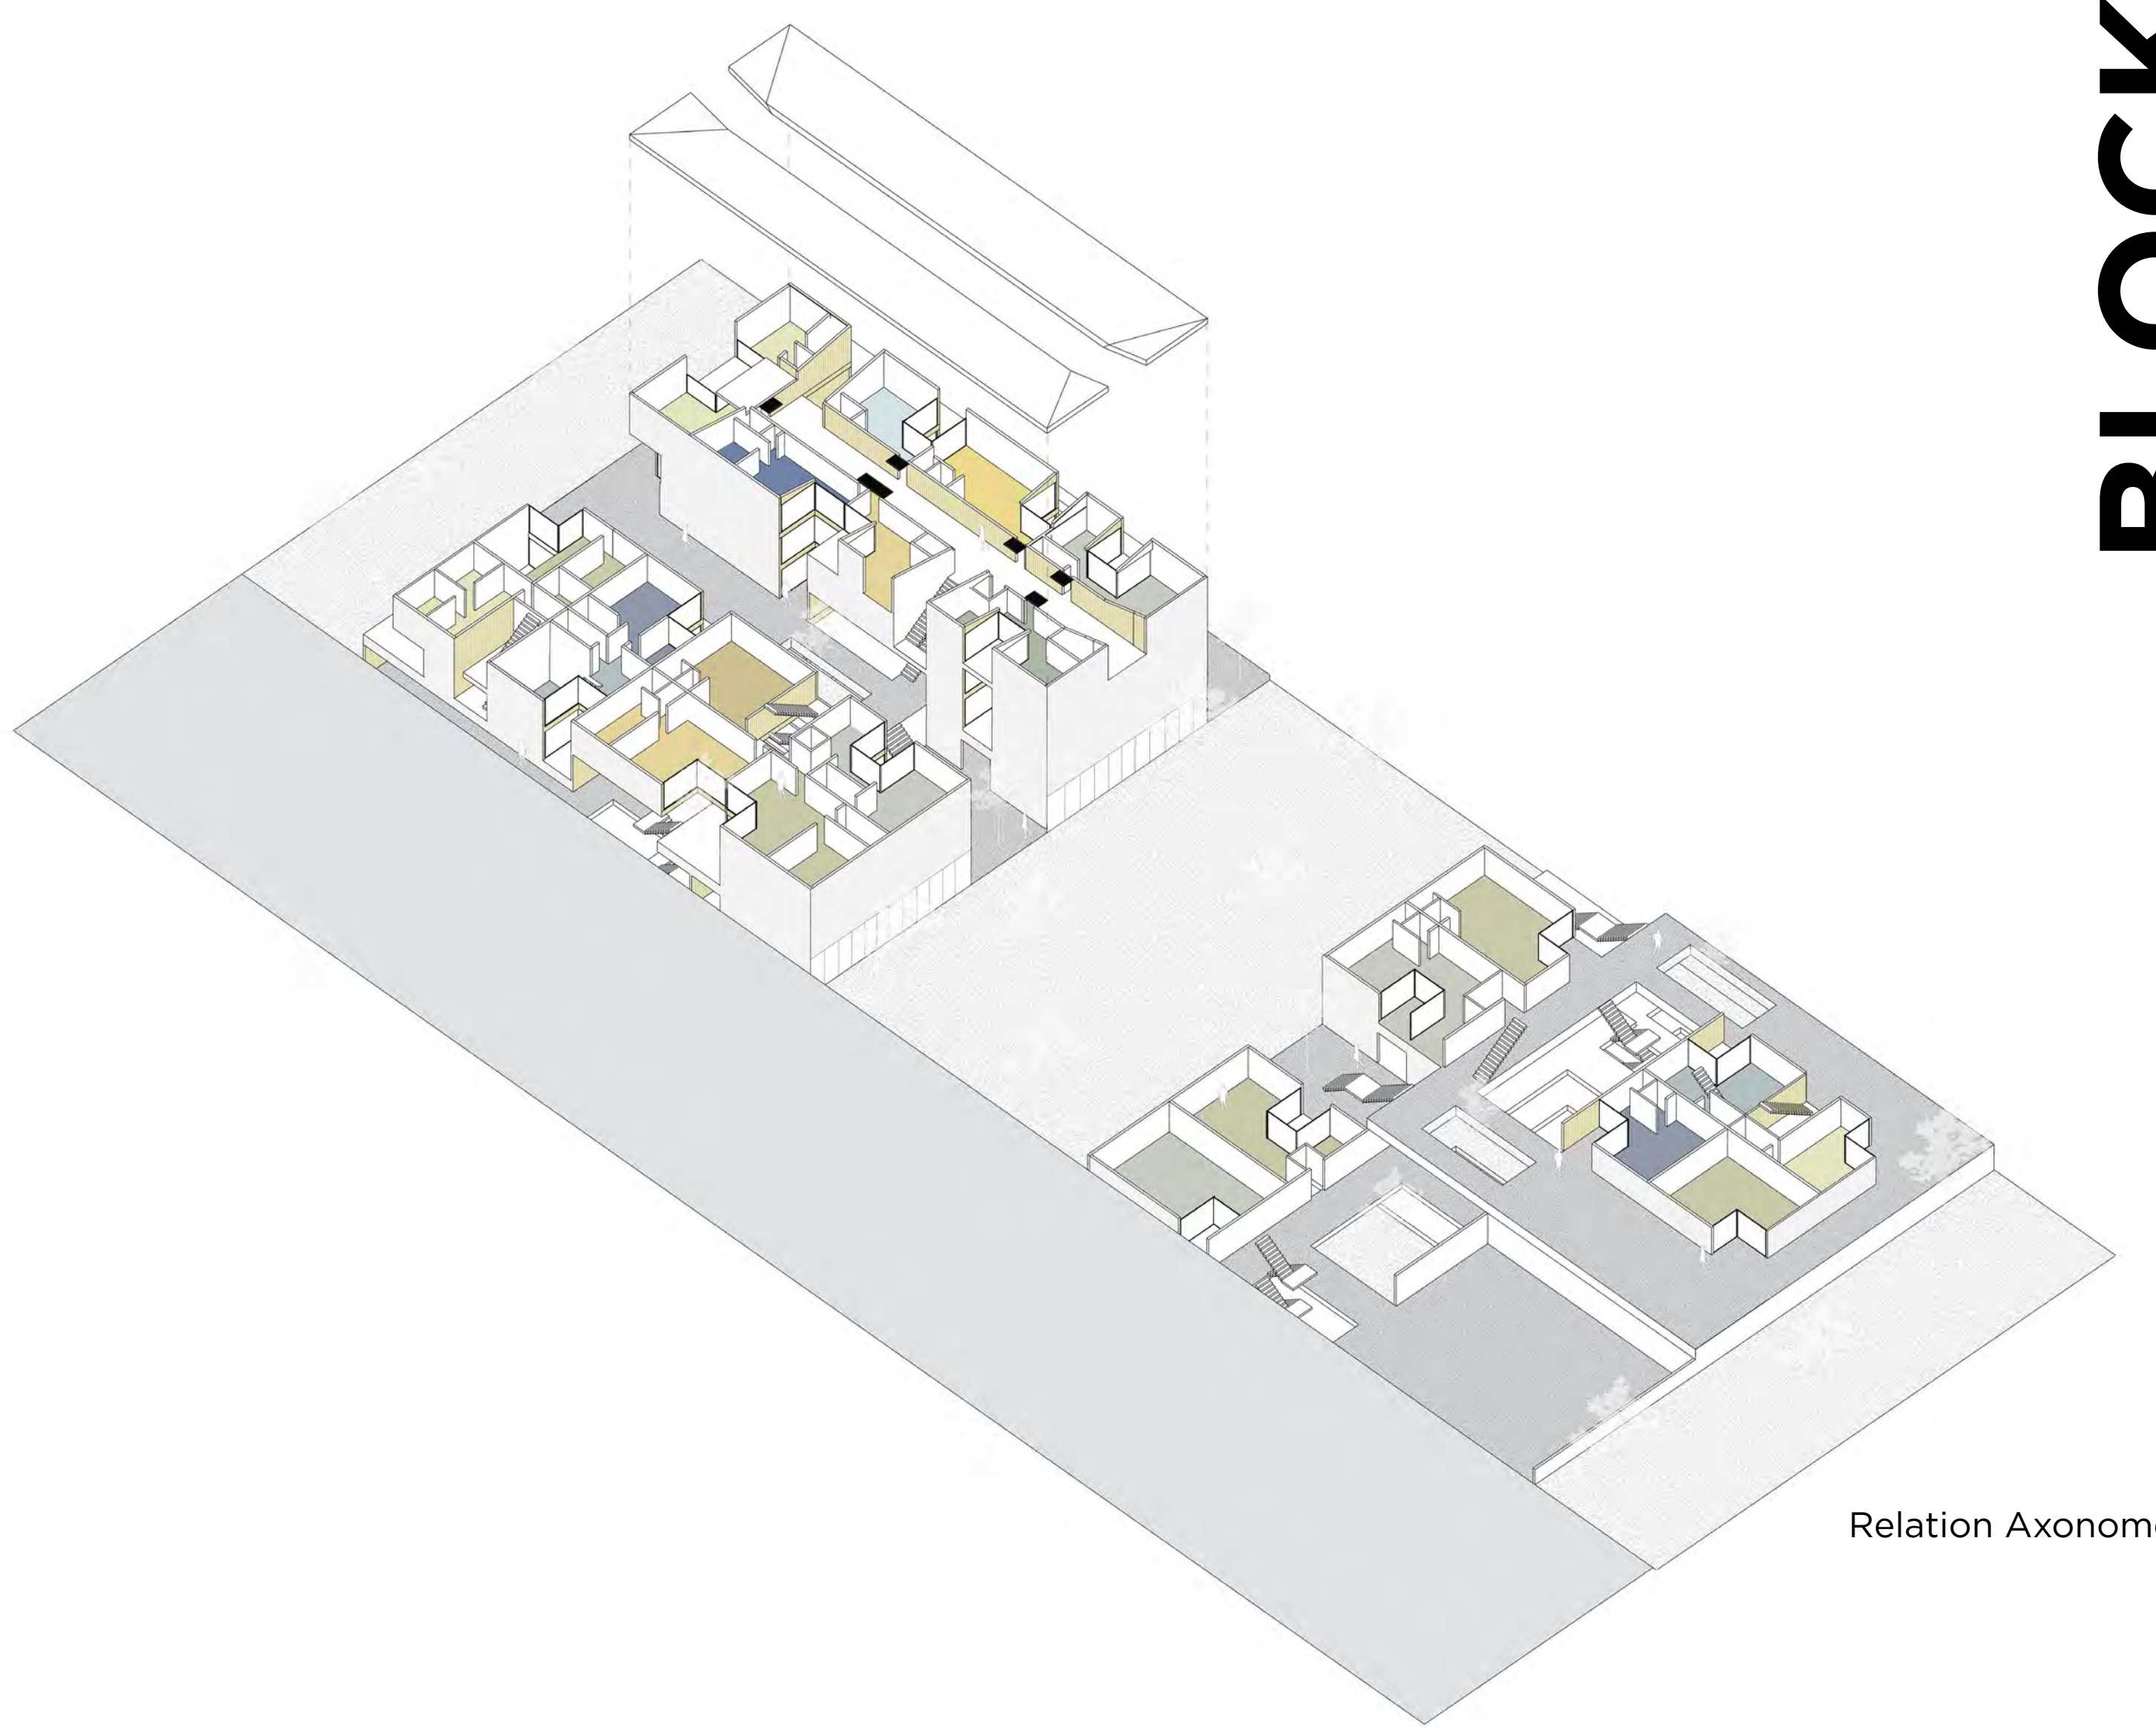

Relation Axonometric

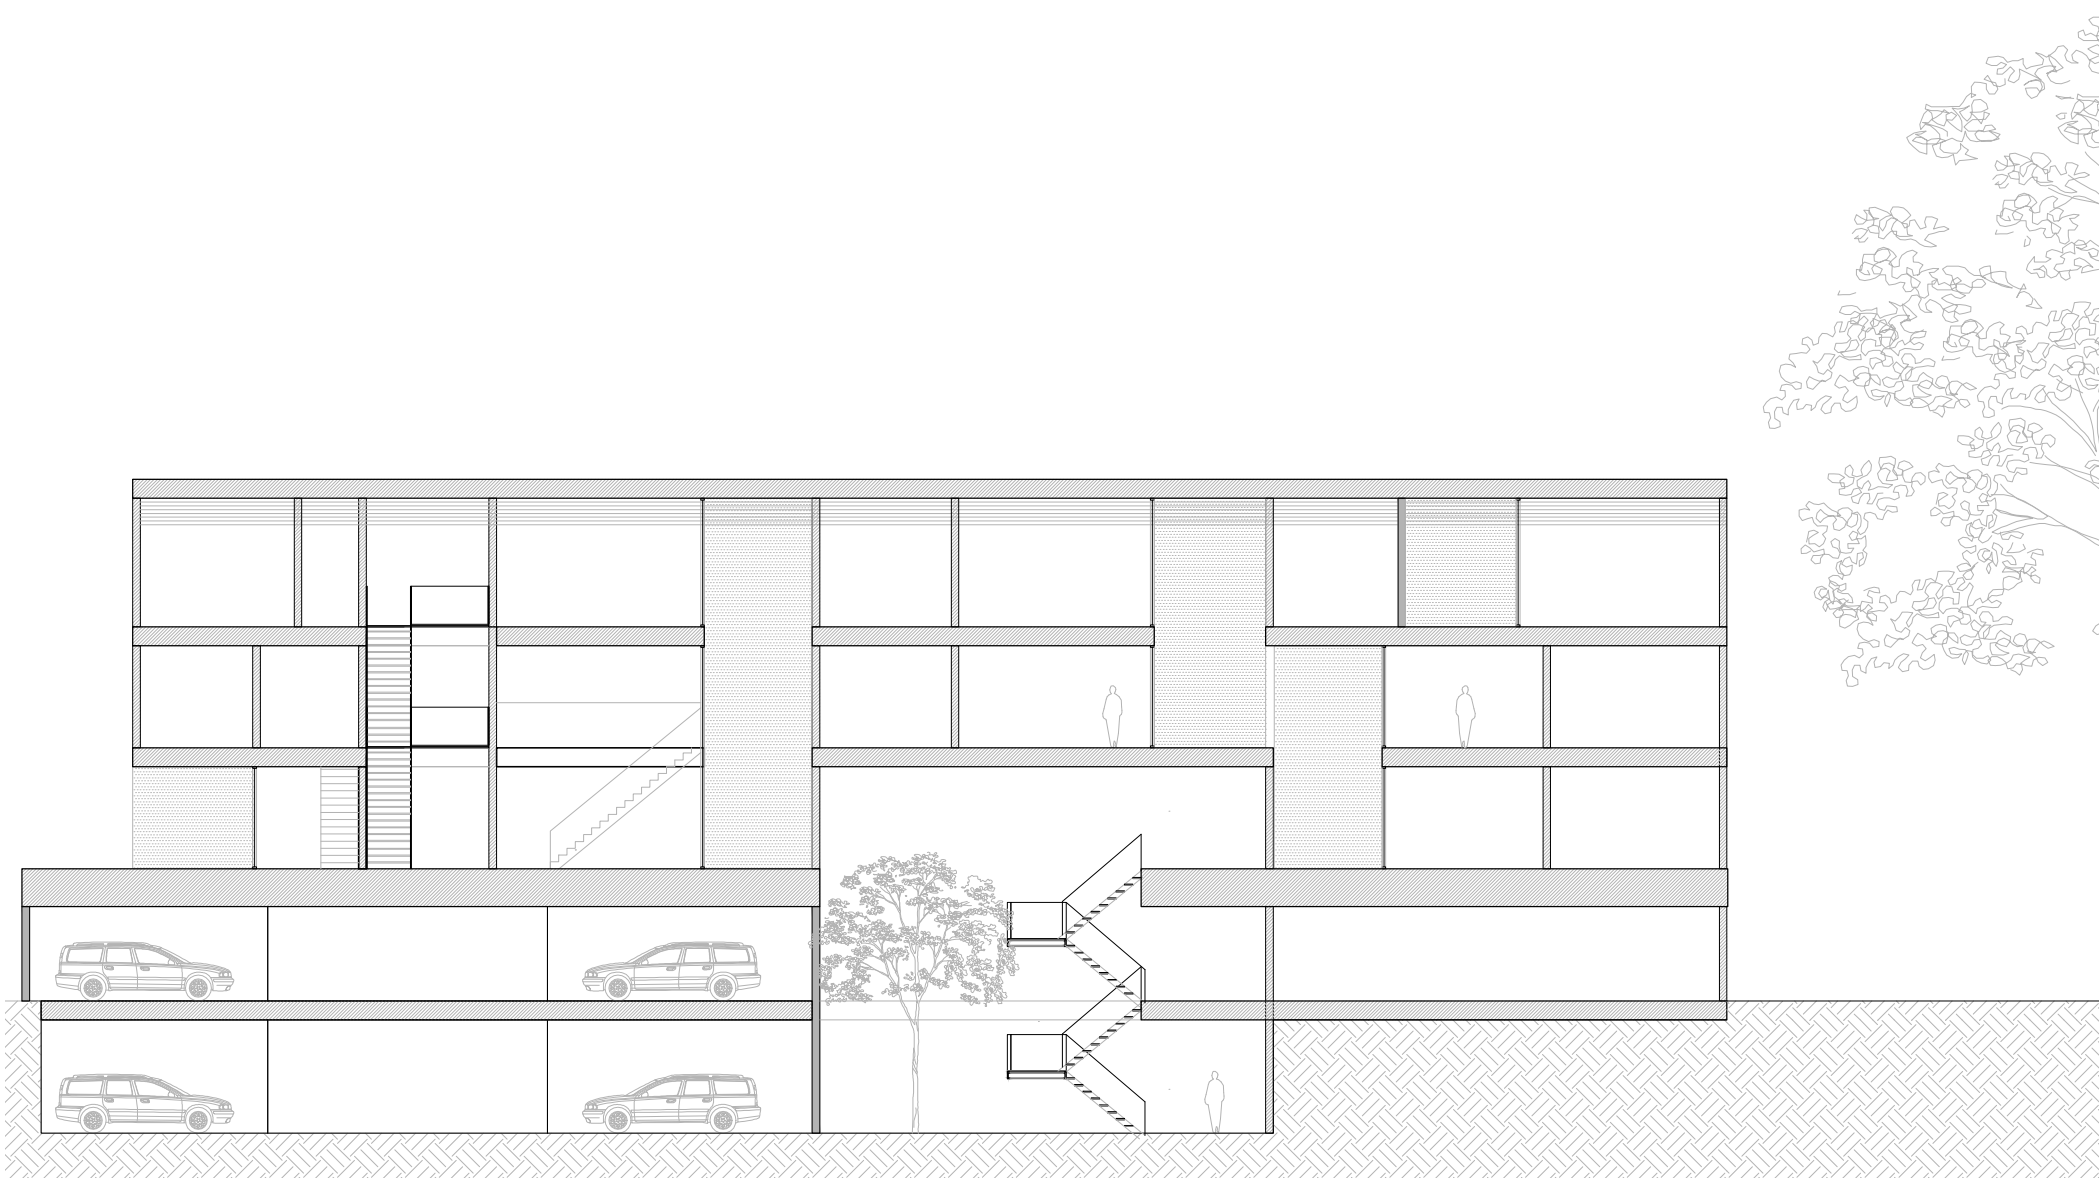


Section A 1:200





Section B 1:200


Divided into 4 modules
To create different typologies
according to specific necessities

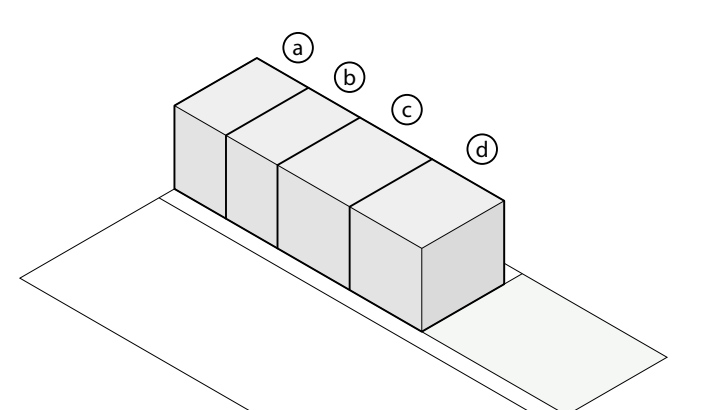


4 above-ground stories

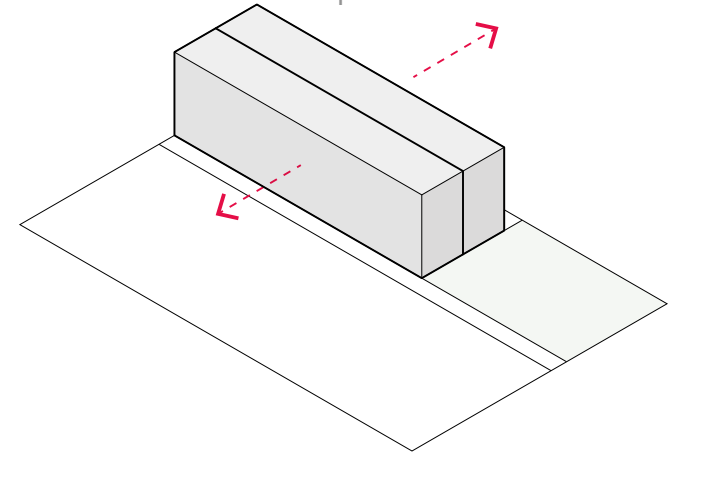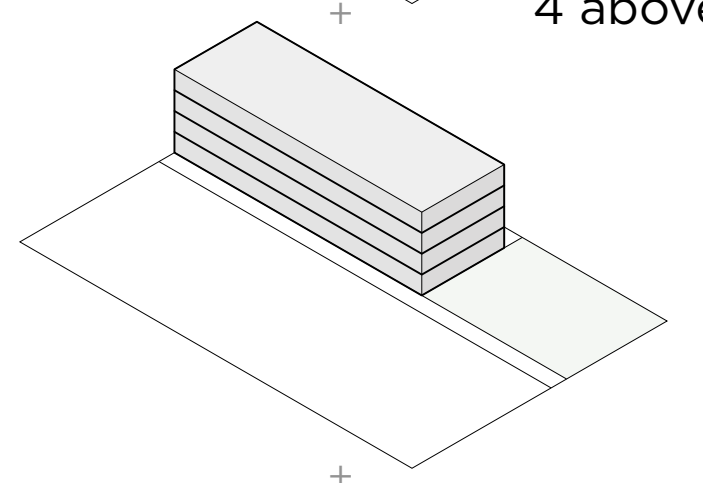


Divided in half to seize views and
offer different orientation conditions

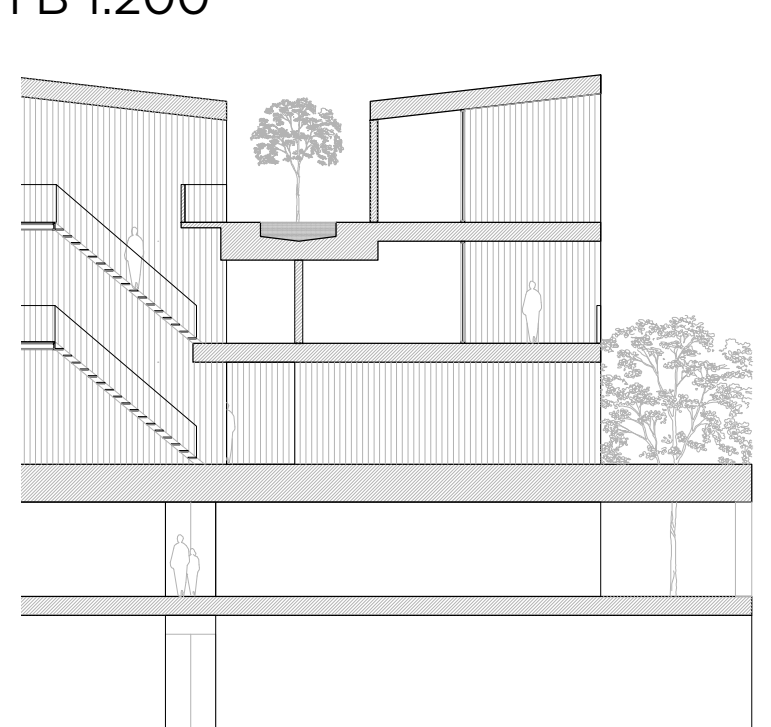

Section E 1:200

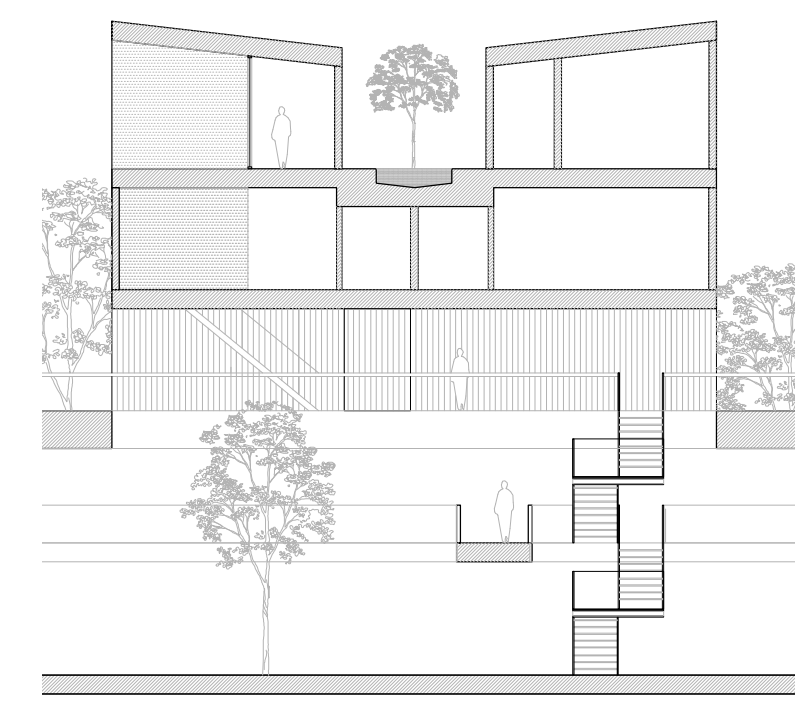


Section F 1:200

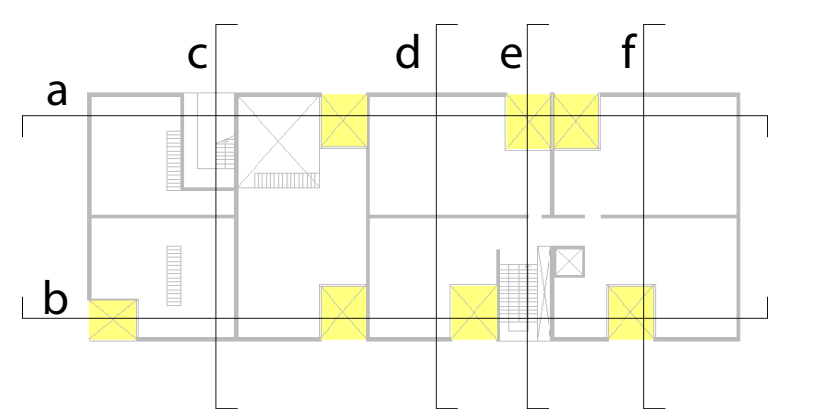


Section Plan



Section C 1:200

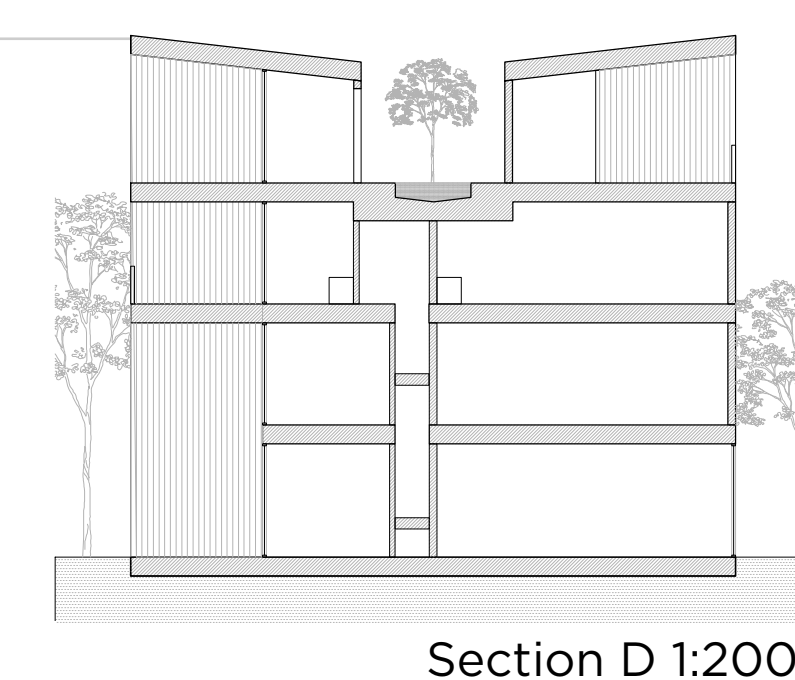

Section D 1:200

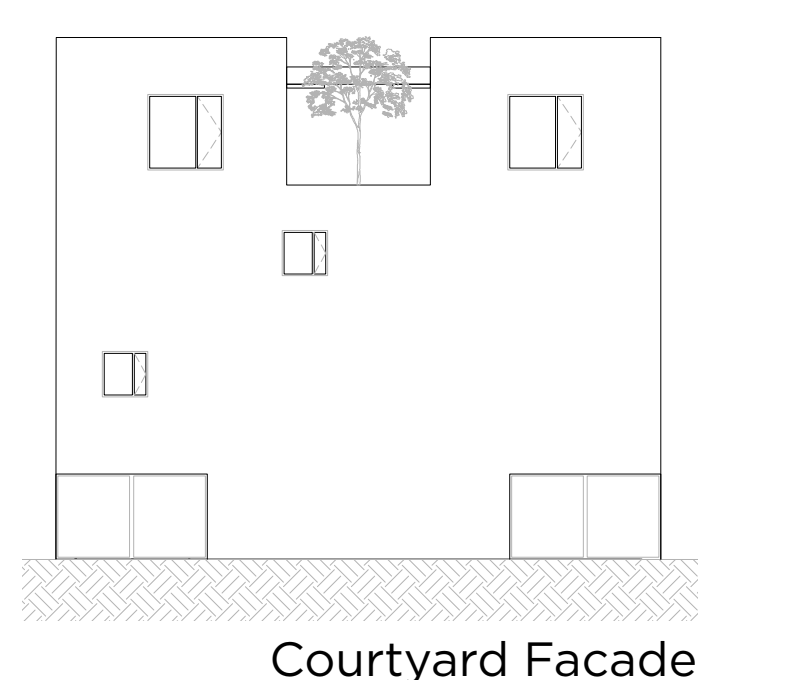


Courtyard Facade
1:200



Street Facade 1:200




Back Facade 1:200

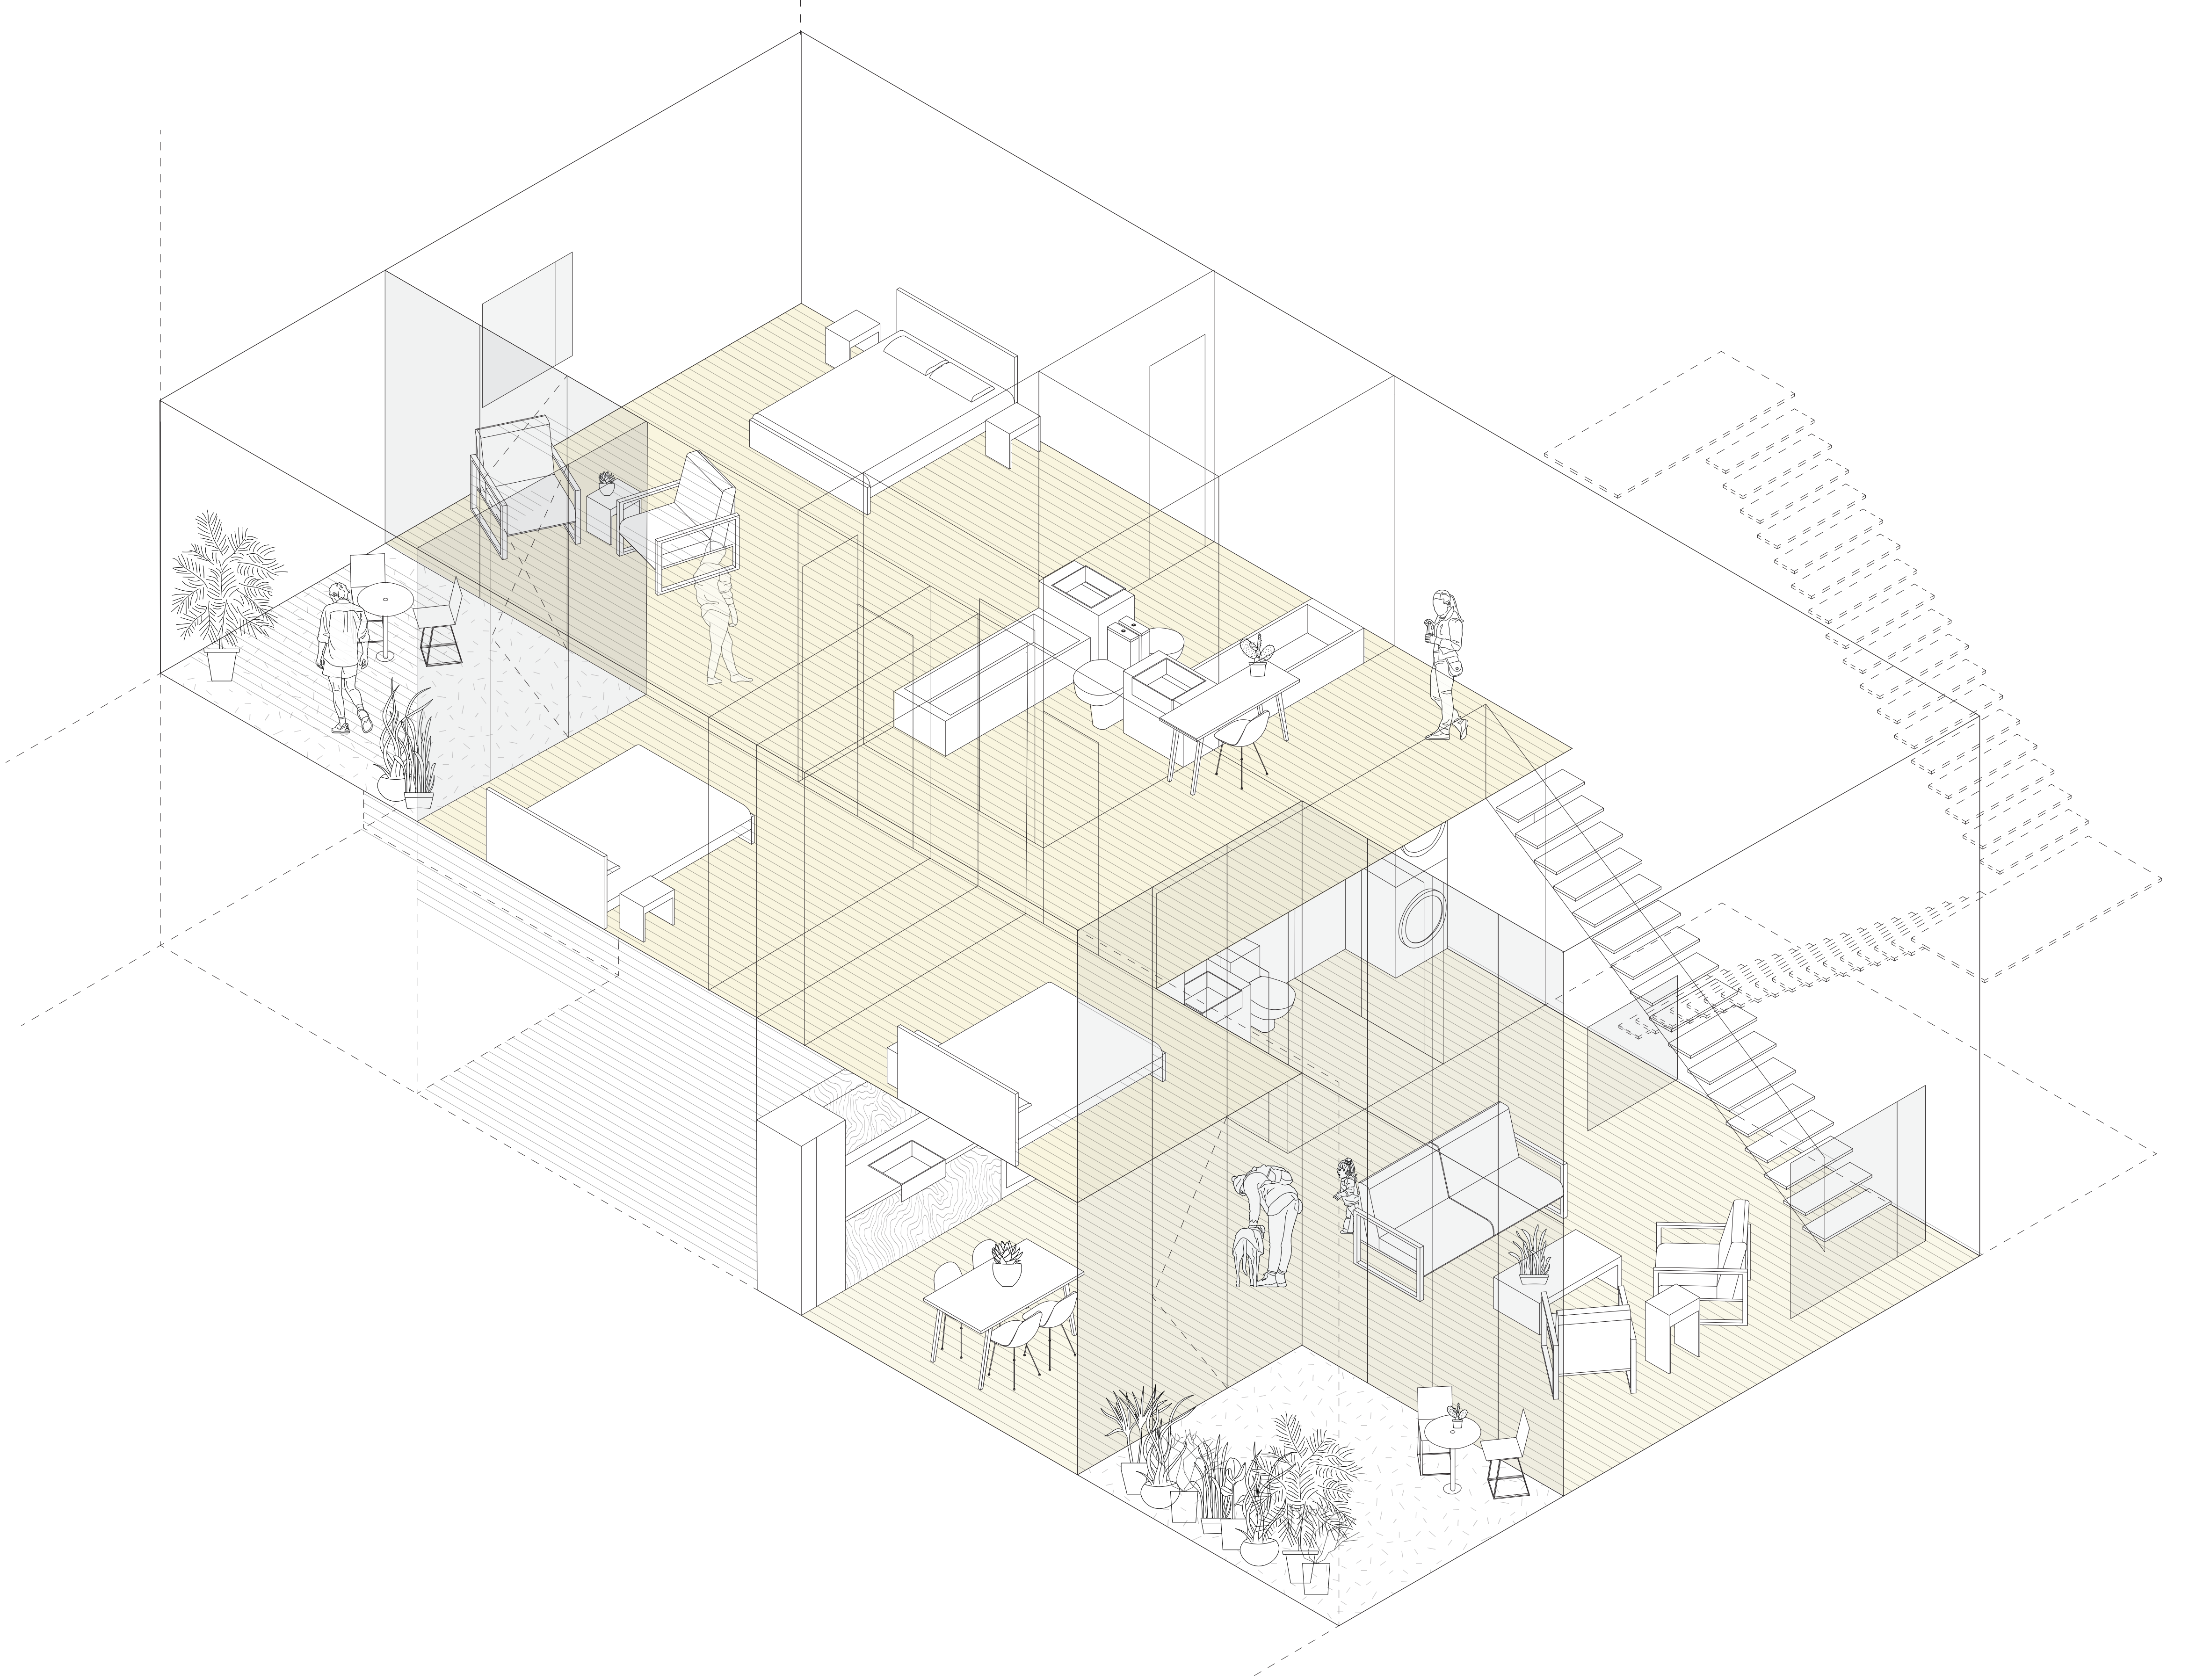


A. Three Bedroom House













B. Studio House

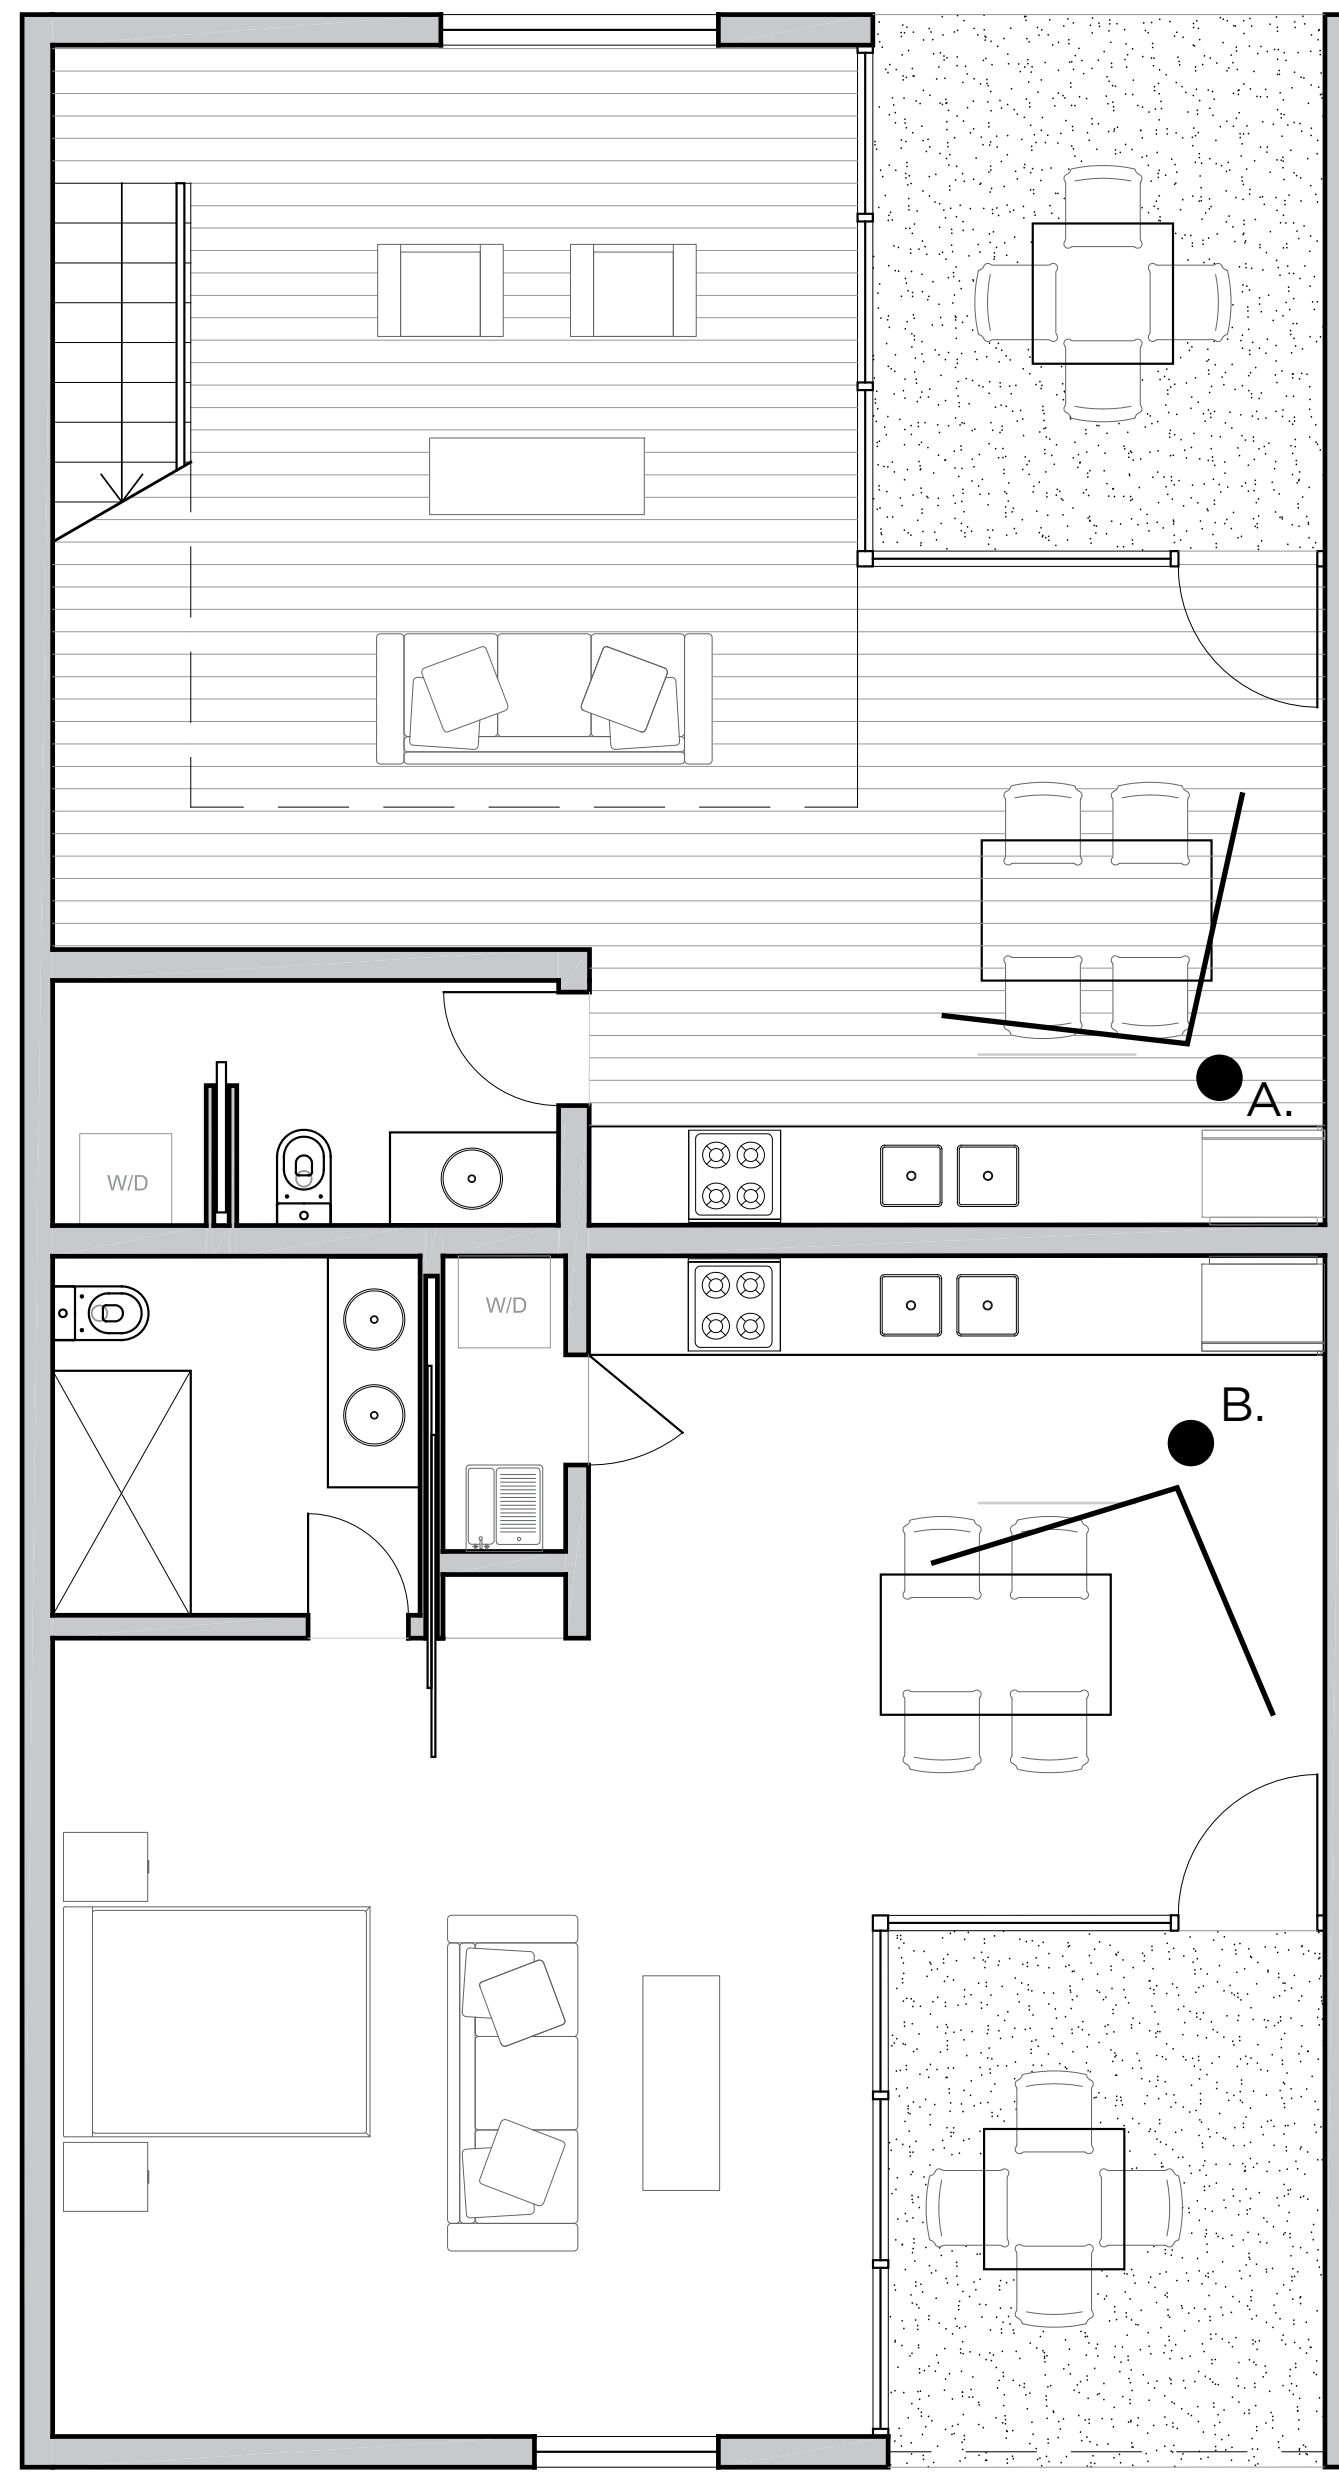


Three Bedroom House at Level 1

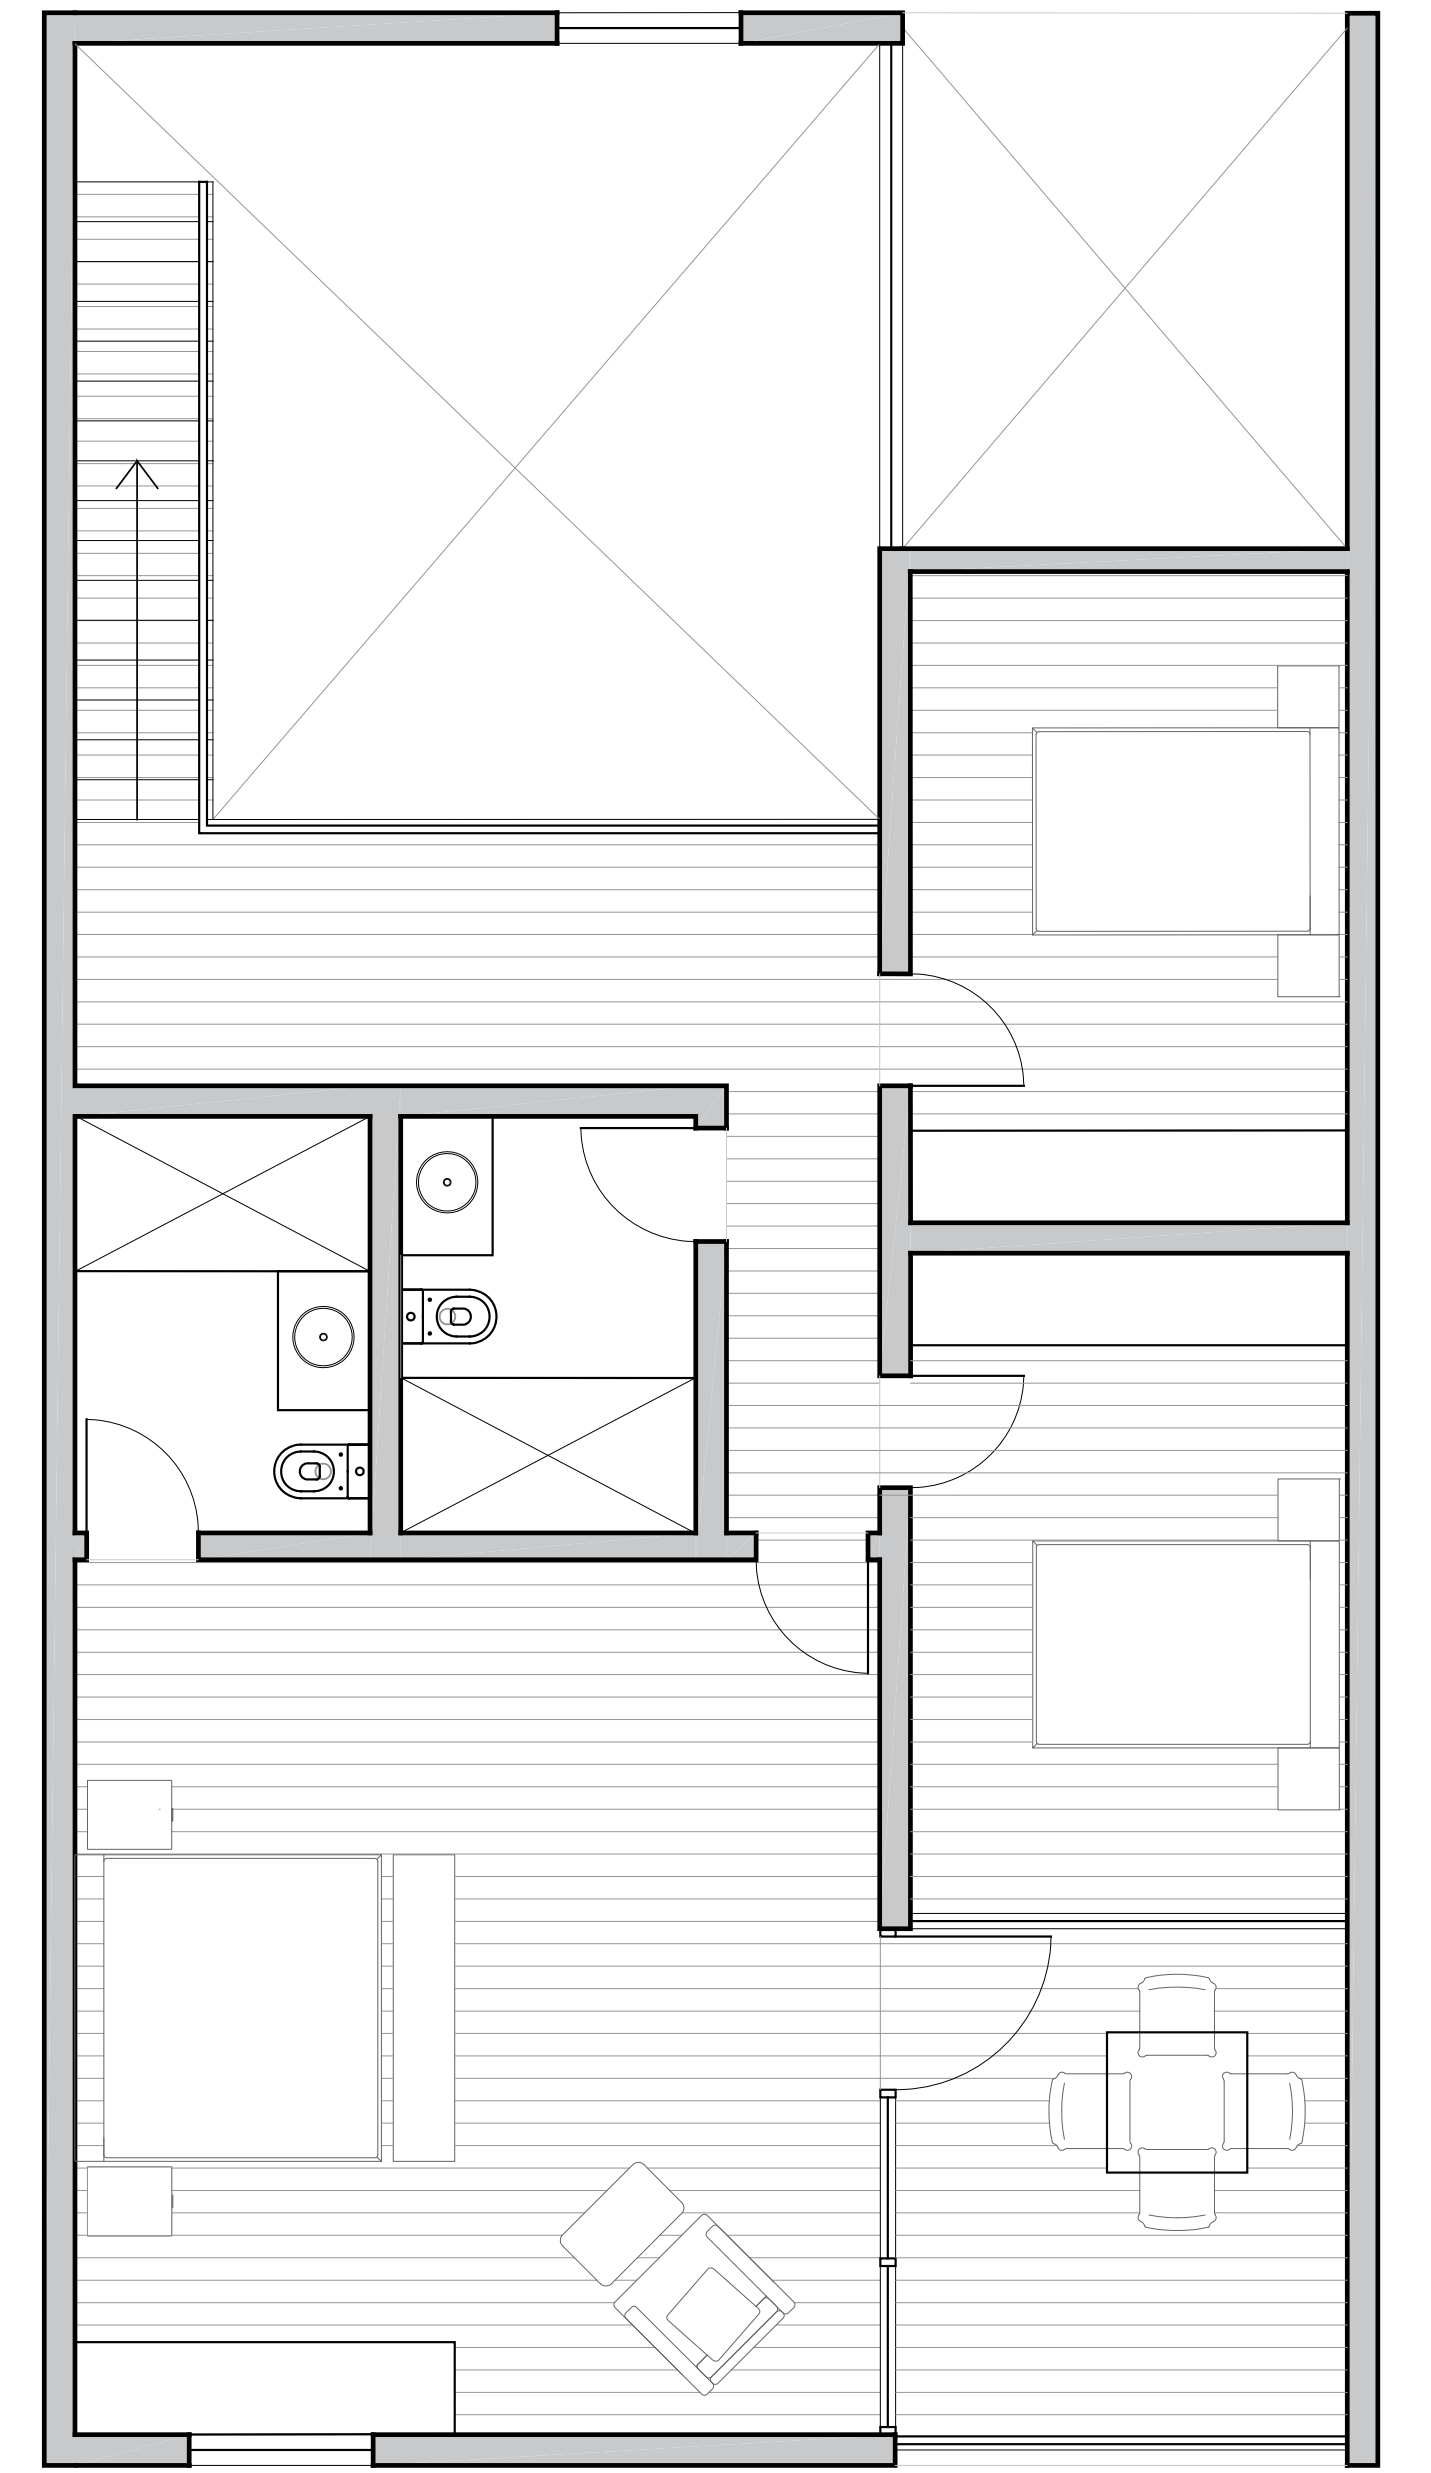


Three Bedroom House at Level 2

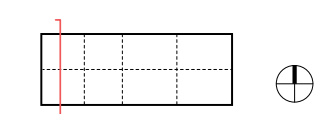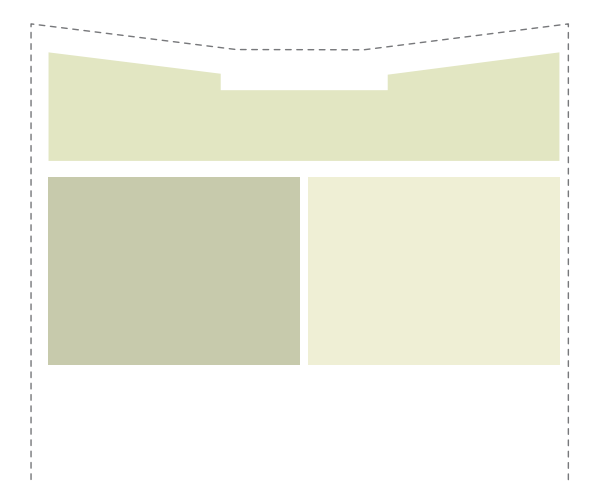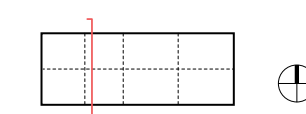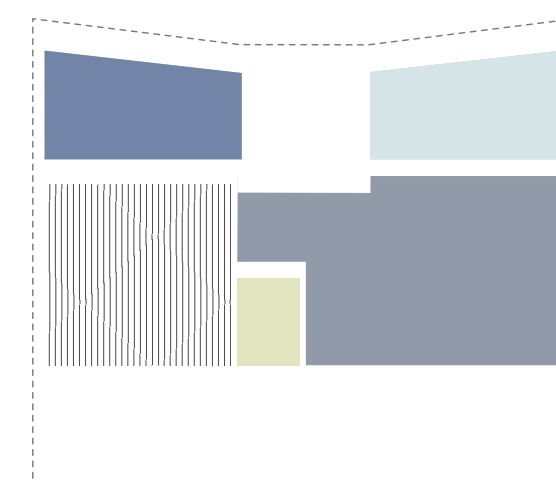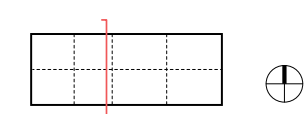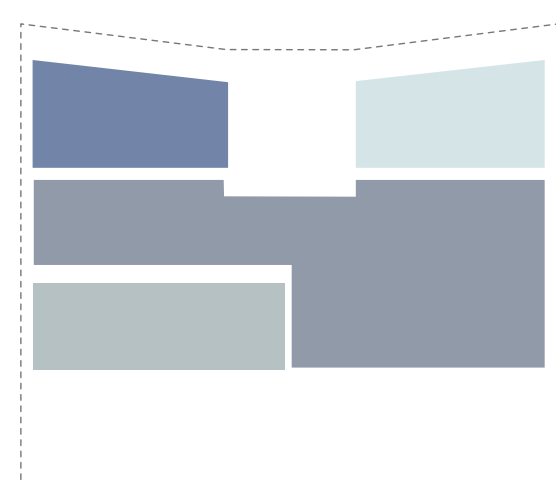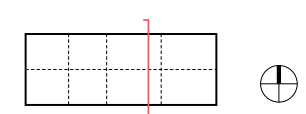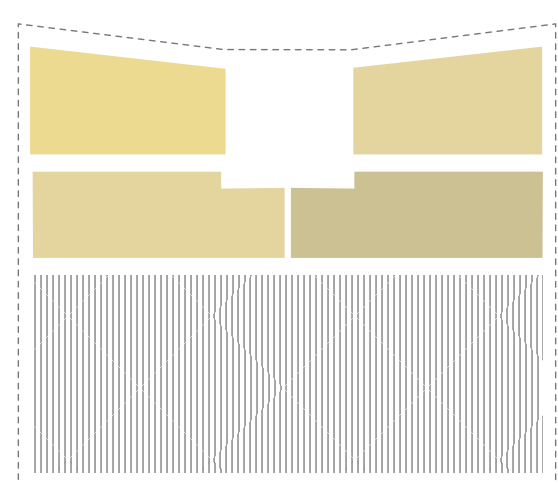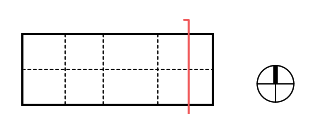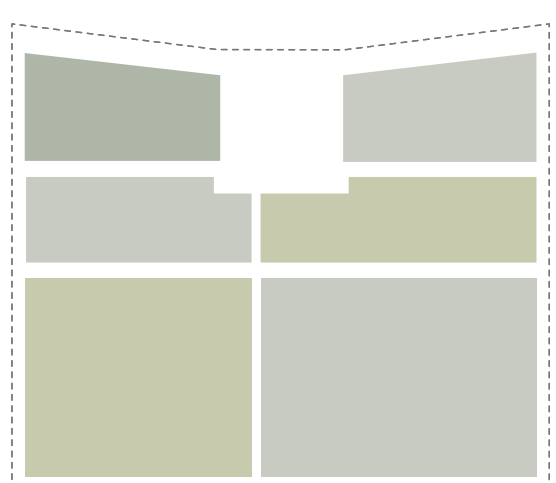

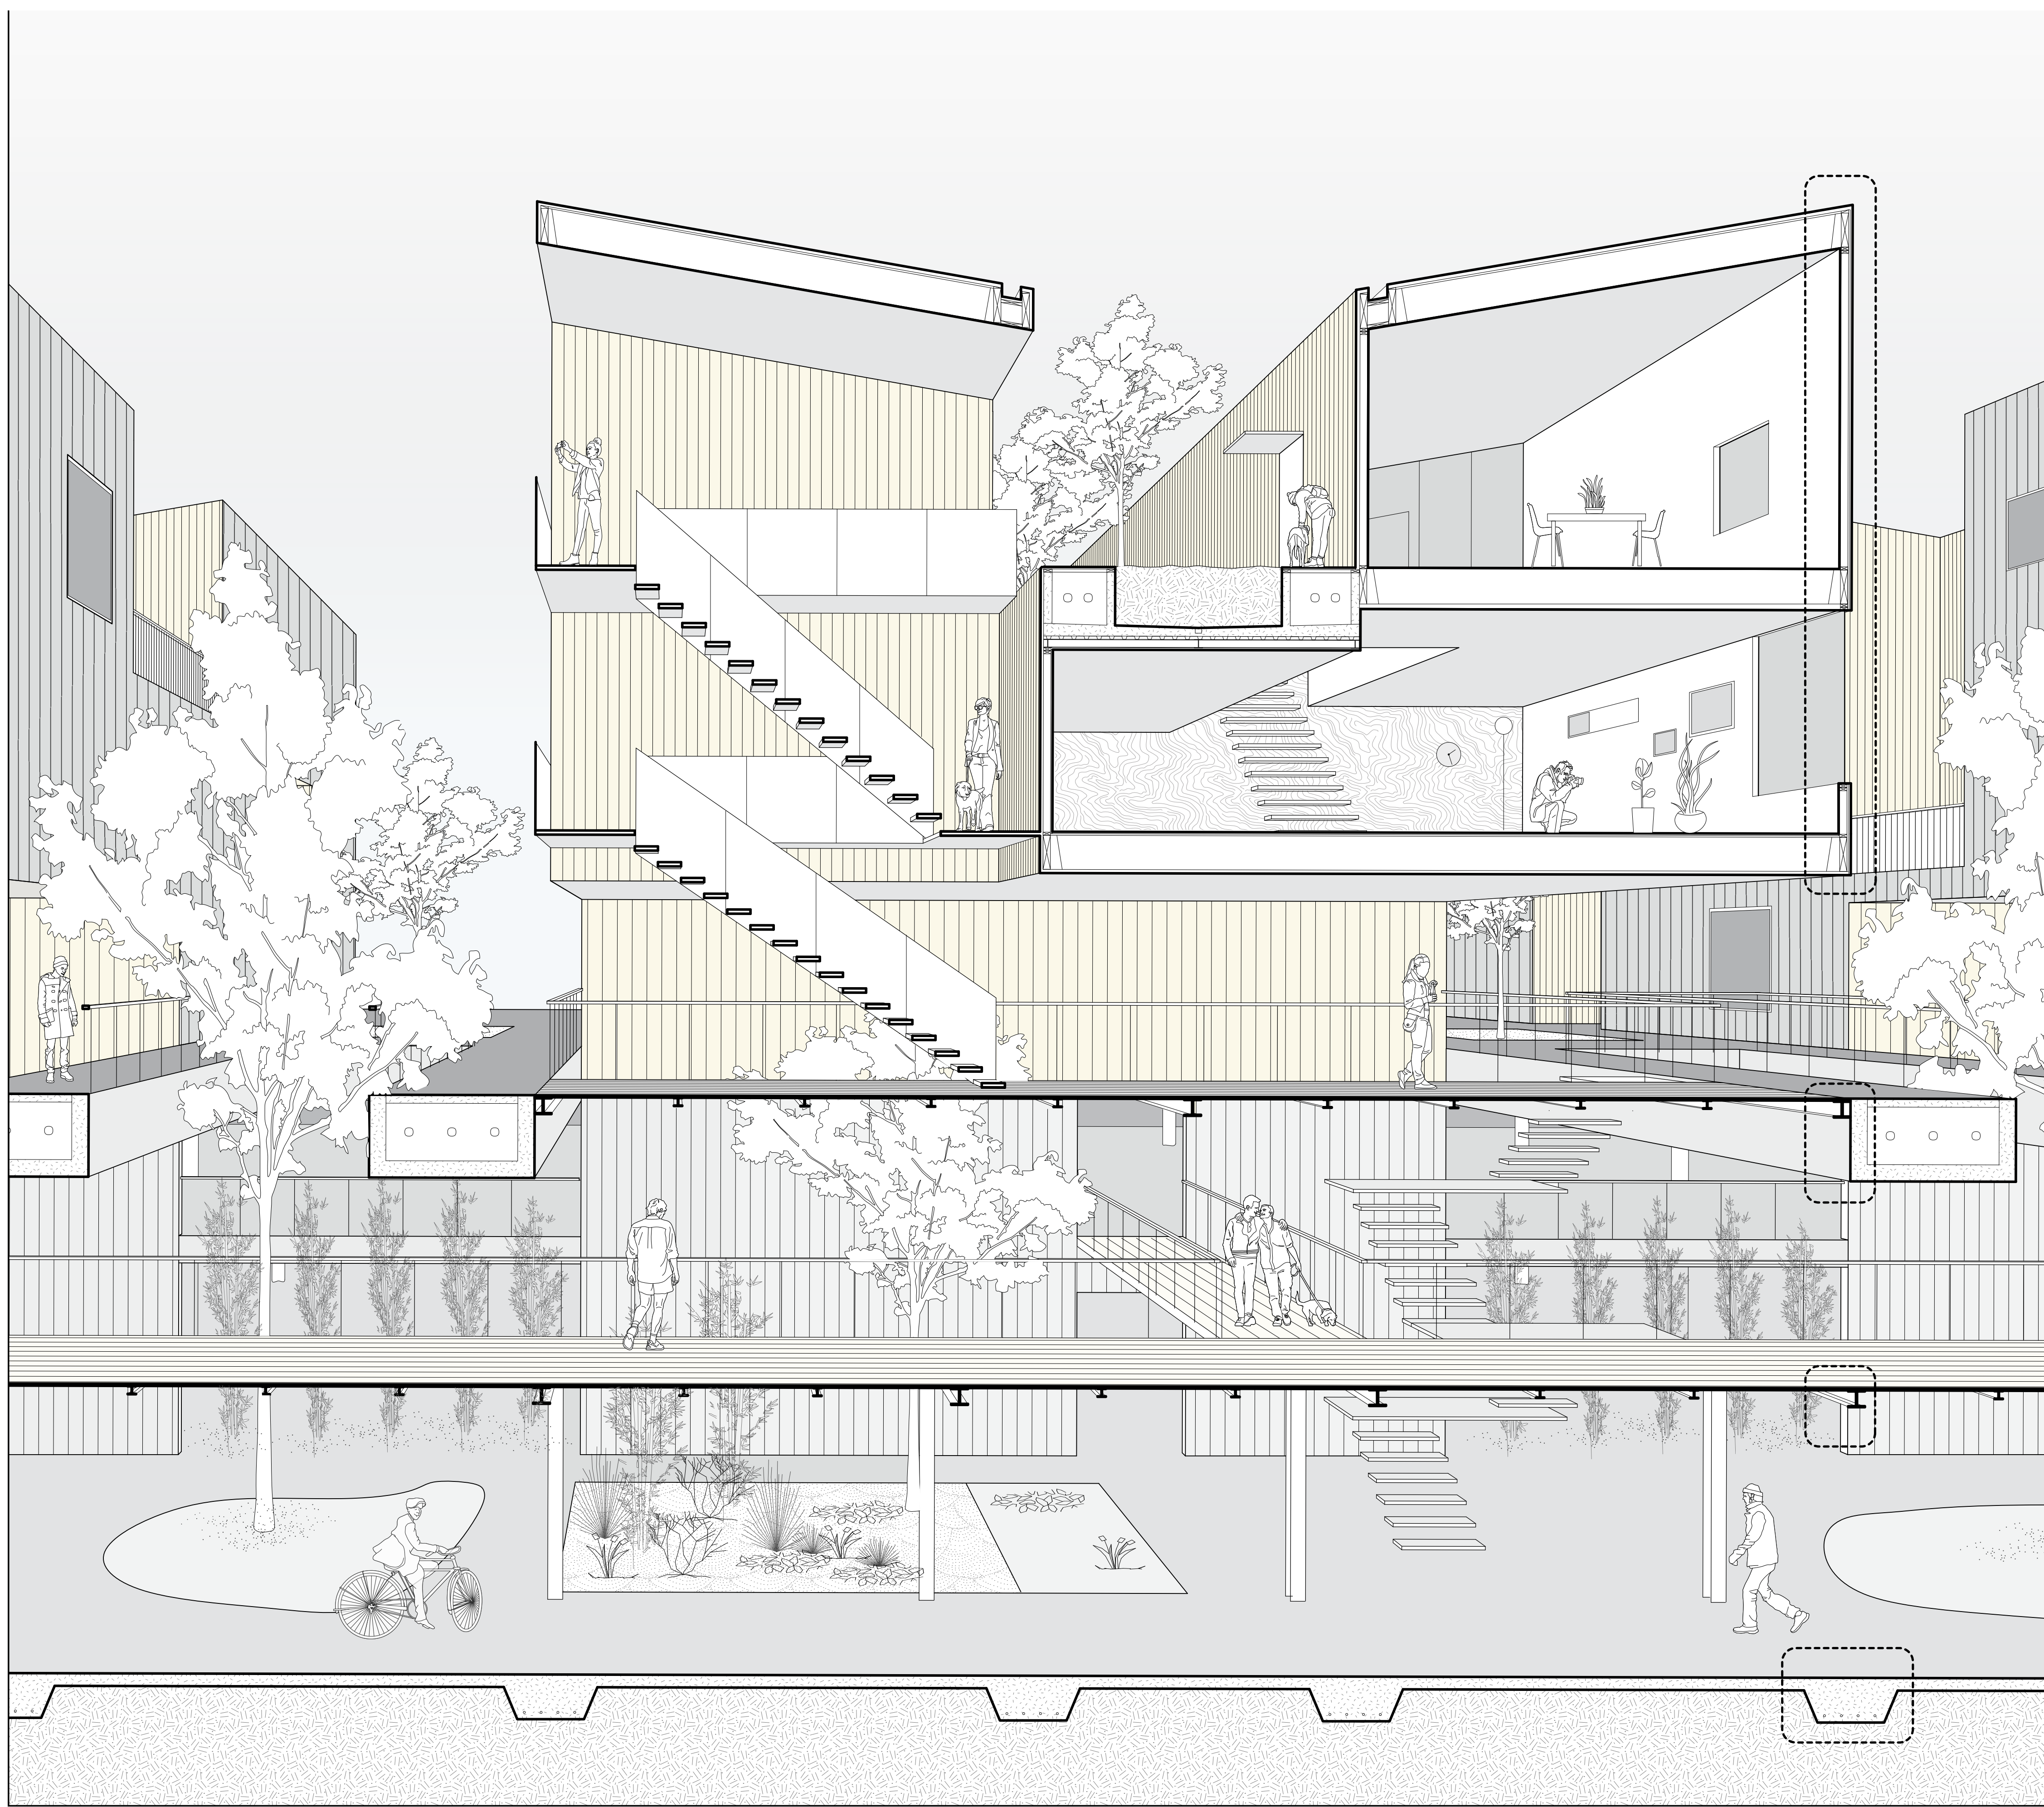

Section Perspective

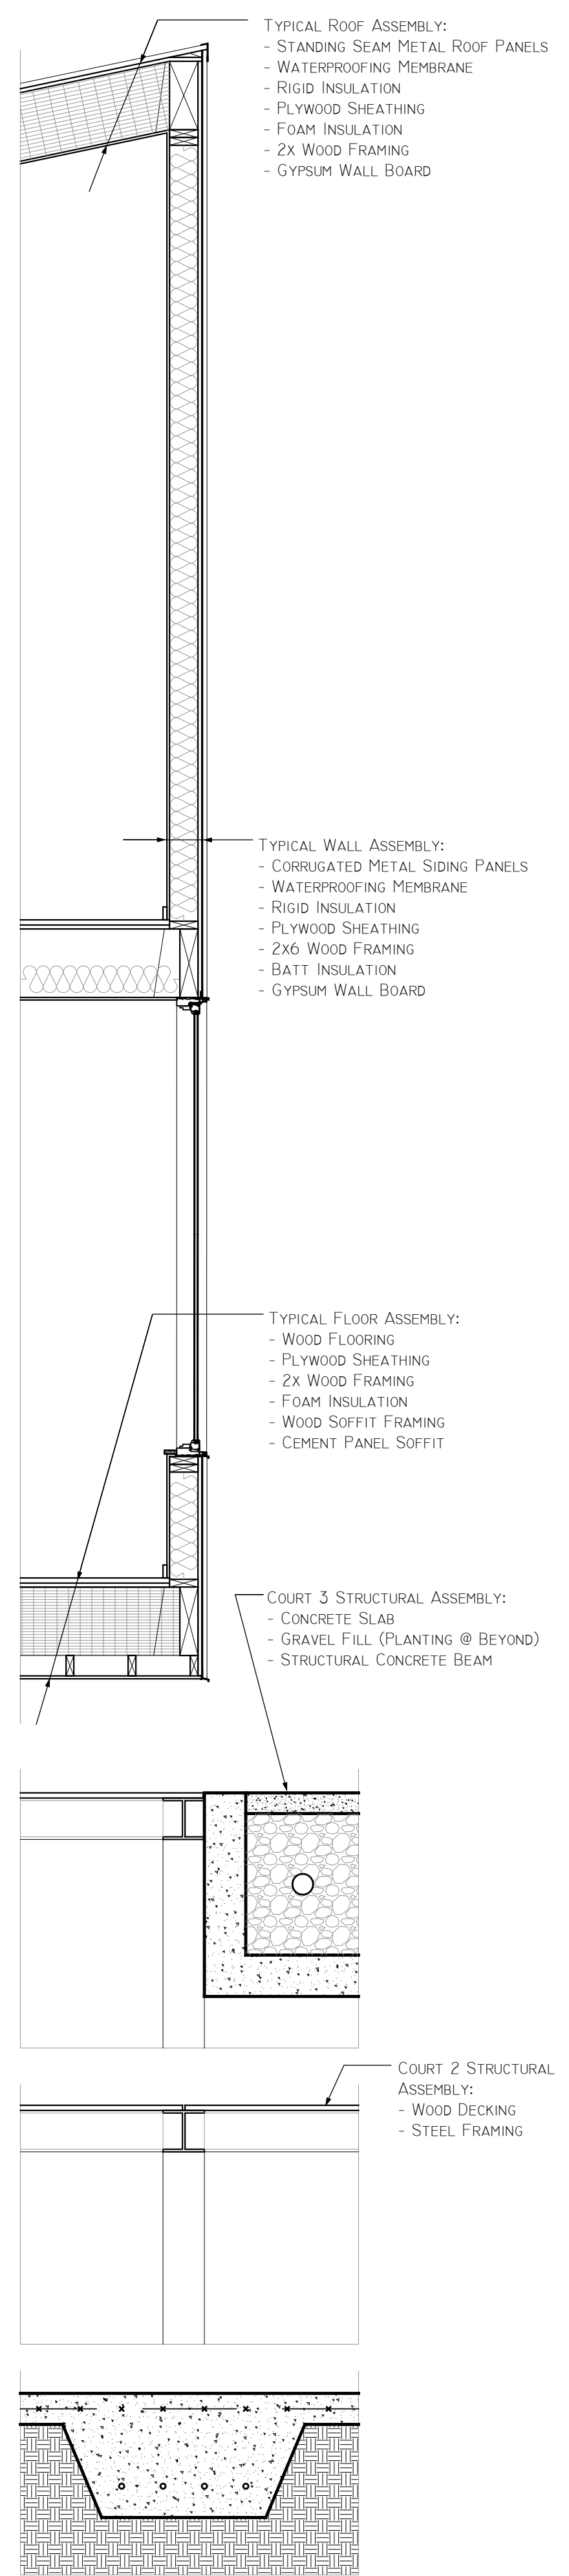

Wall Section
Scale 1/2" = 1'-0"



Interior Courtyard




Central Public Space



Private Third Floor Patio



Central Public Space

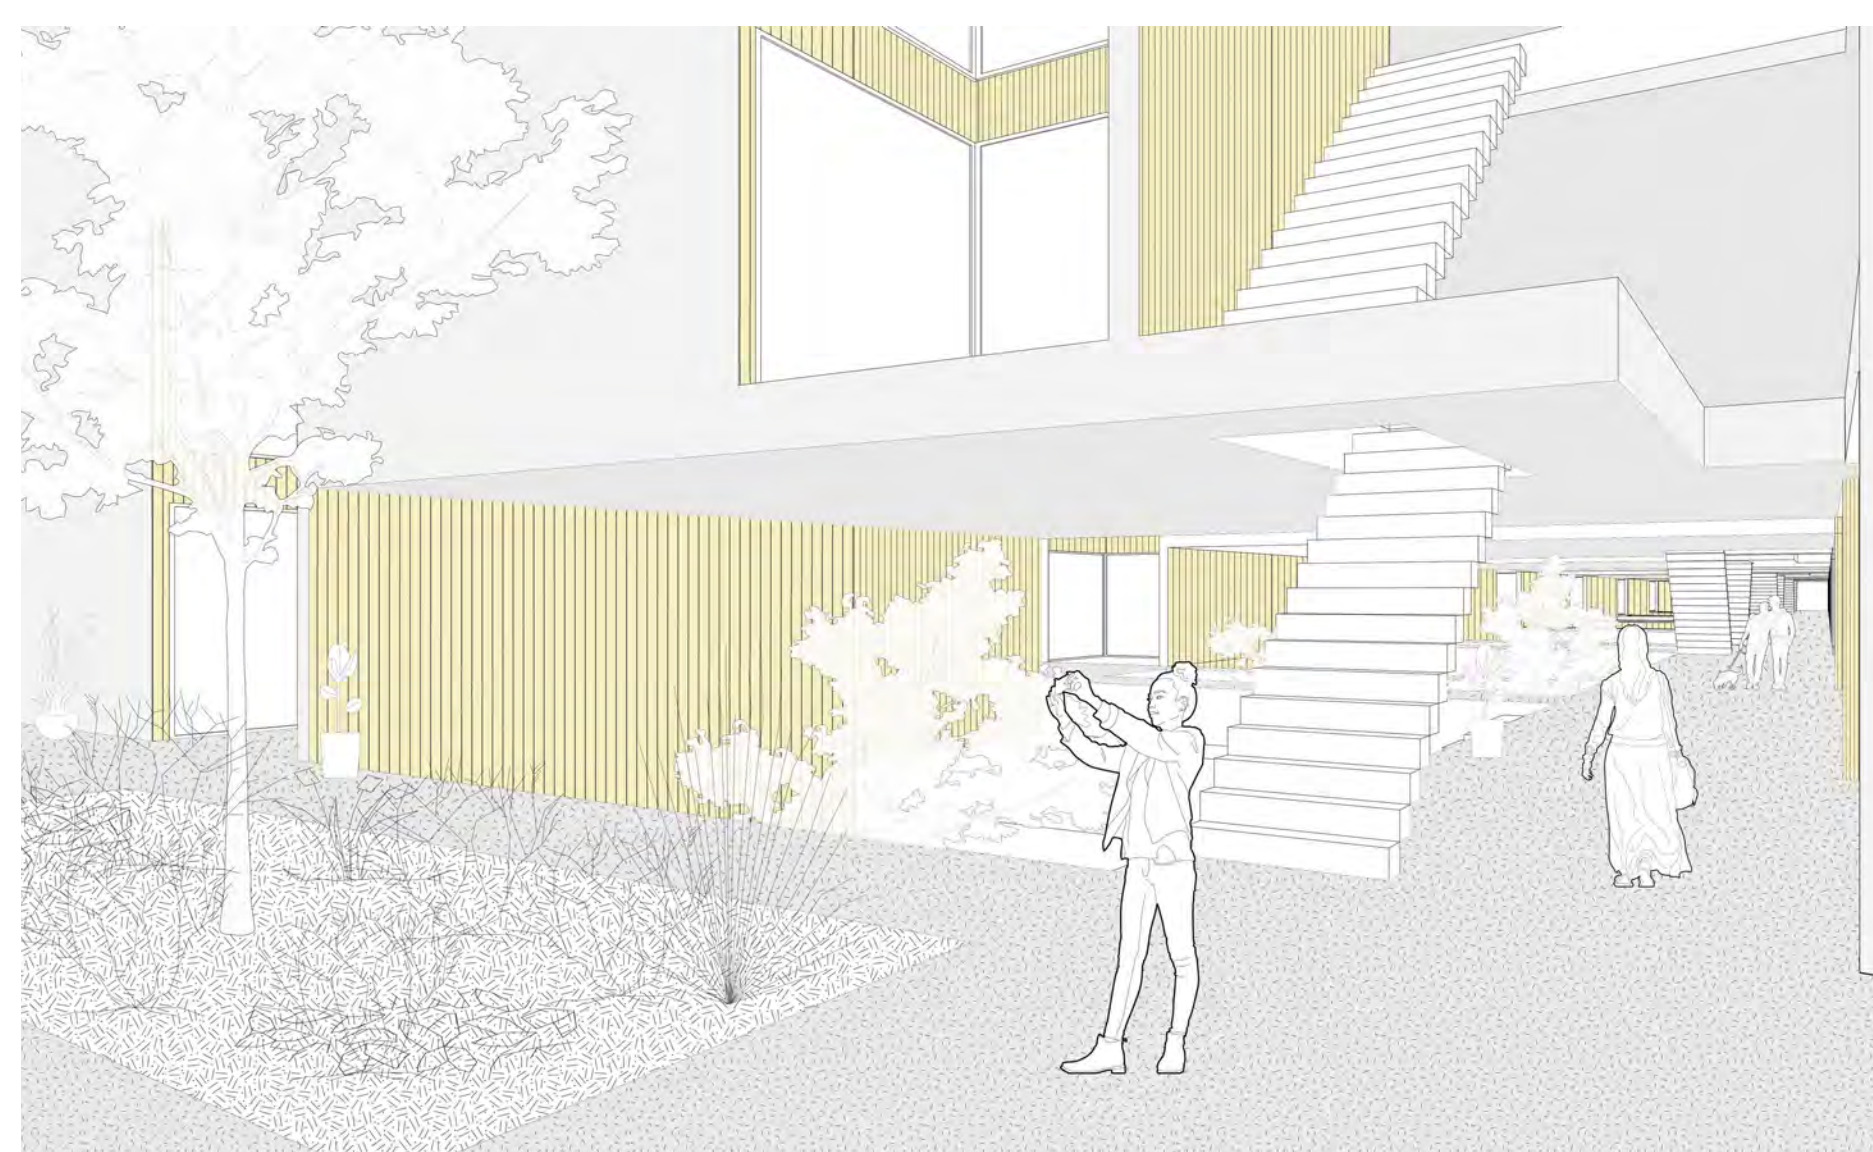

Covered Public Space



House Interior